


D13-301

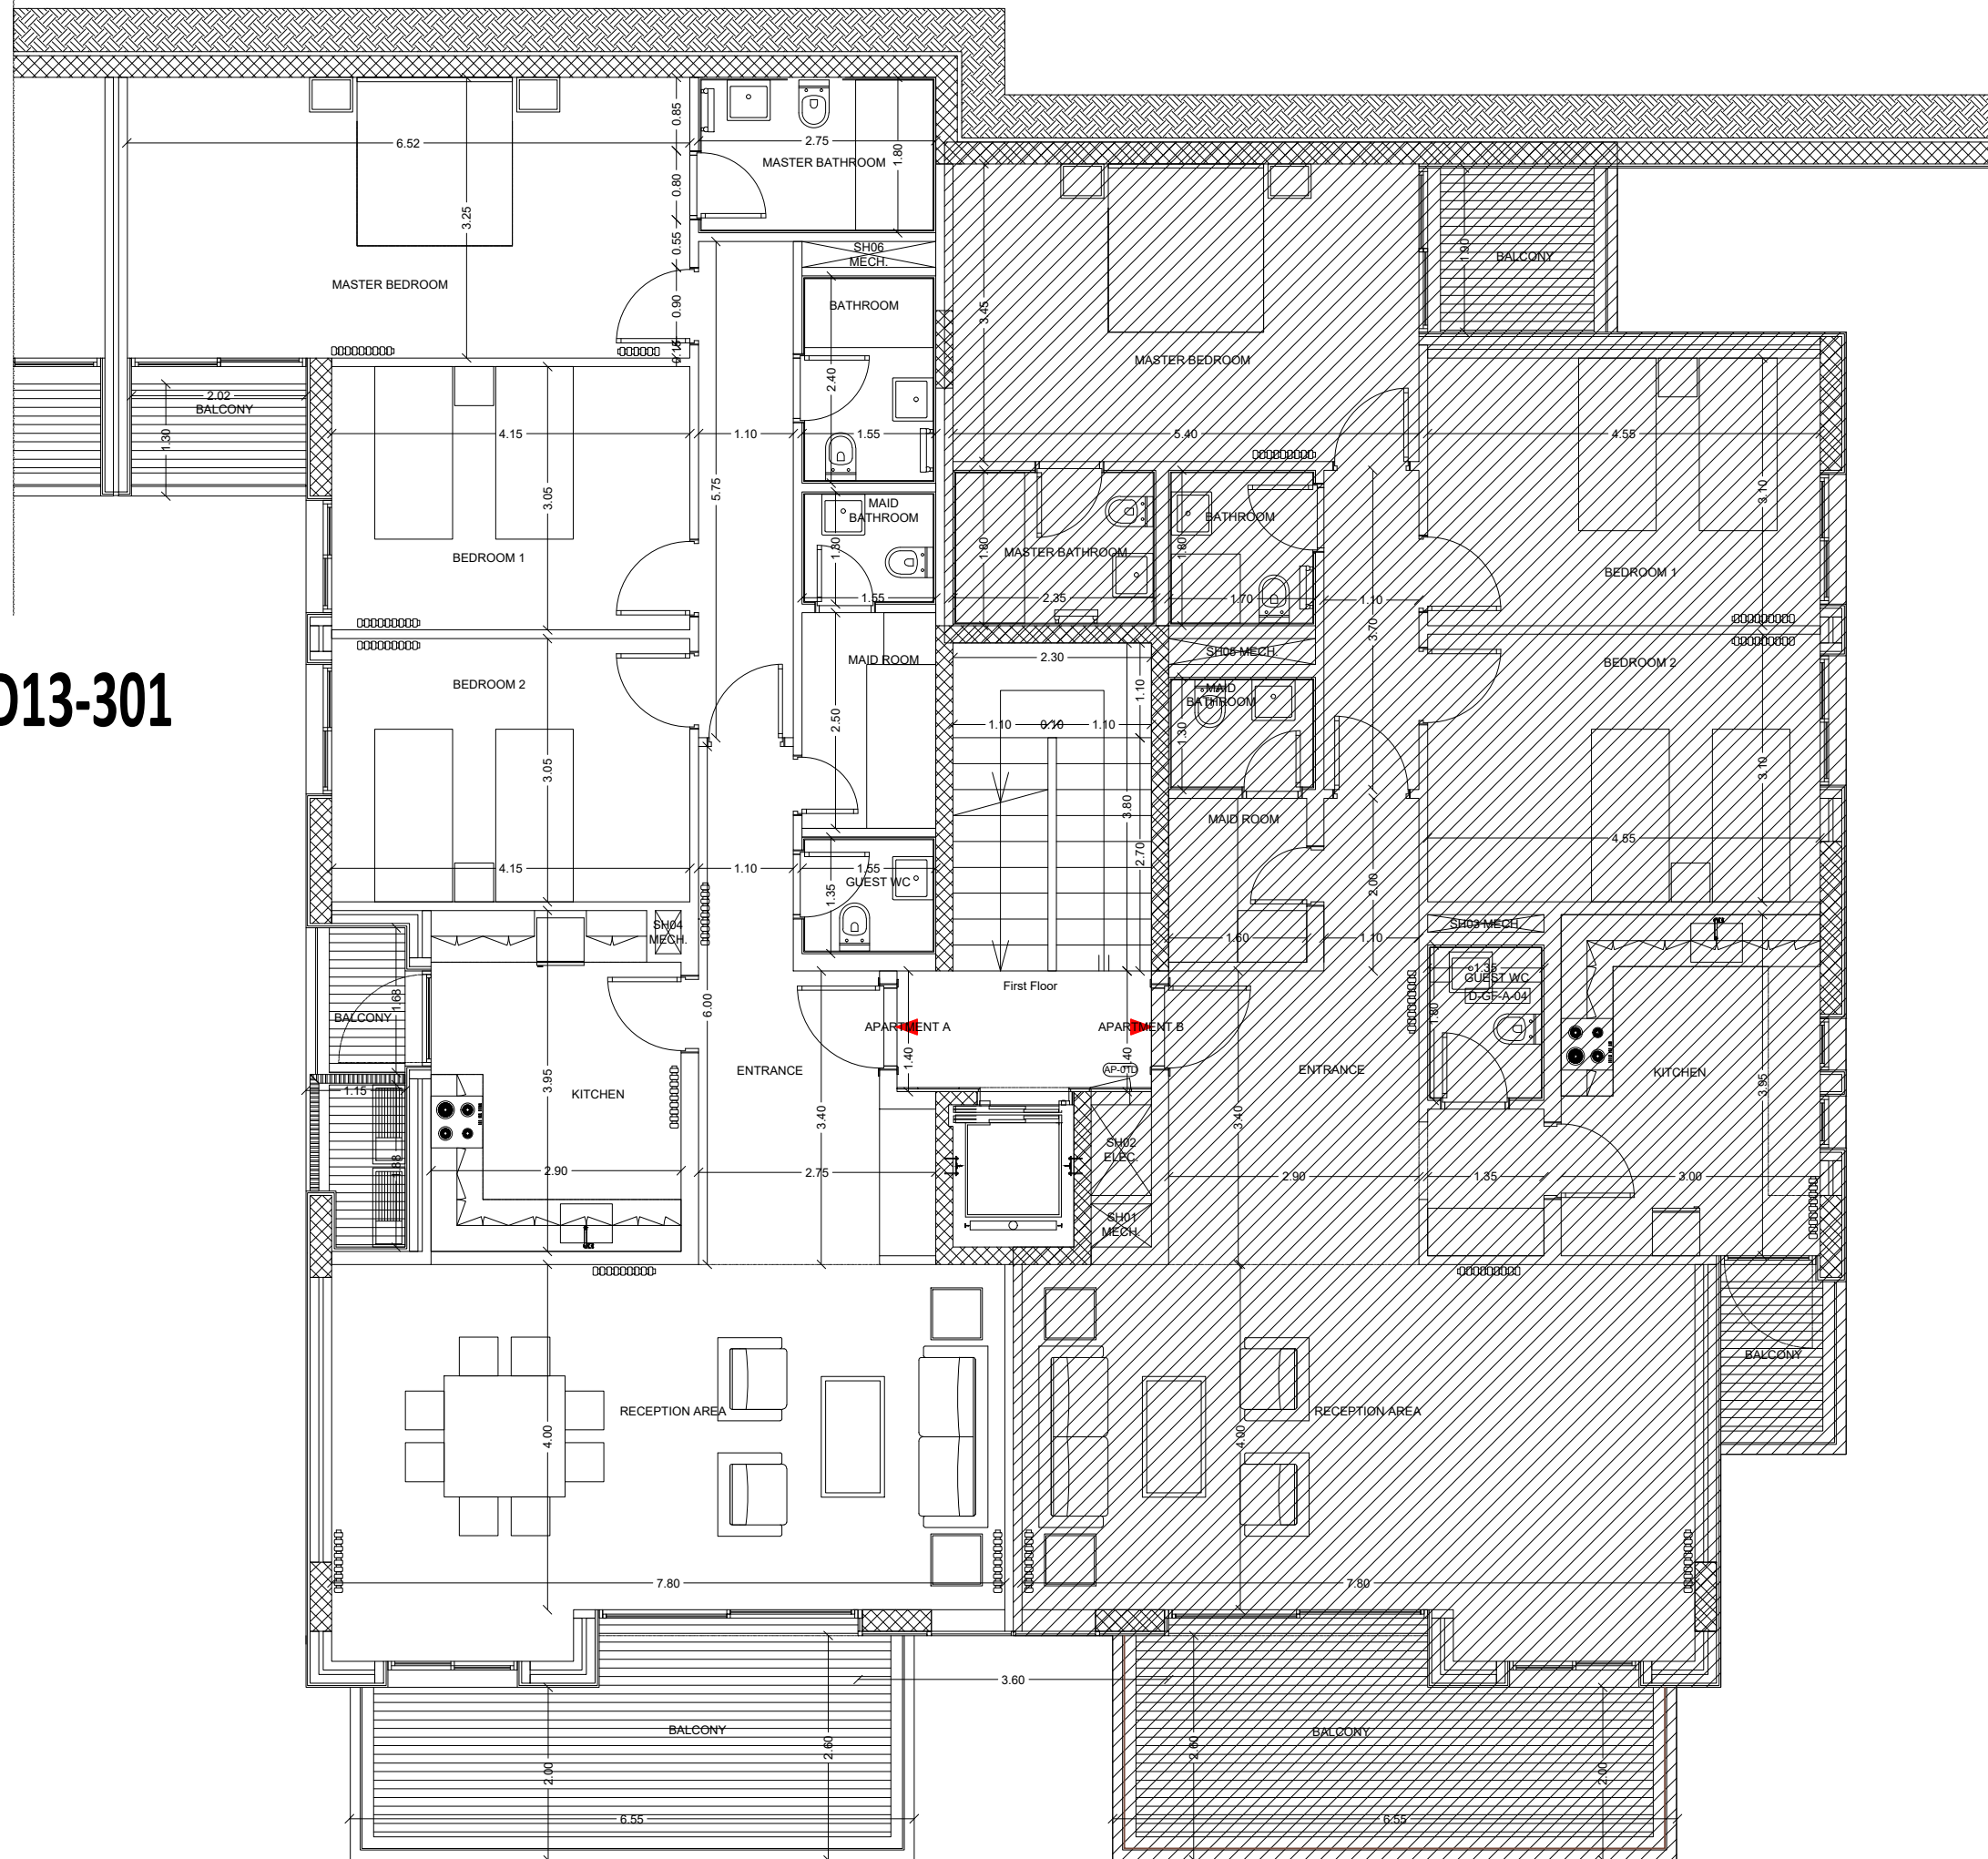

Project Name

Admir

Developer

Concept



Architecture



Interior Design

Notes

Revision Dates

Rev.0 :  
Rev.1 :  
Rev.2 :

Client's Information

Name :  
E-mail :  
Phone :

Apartment

Type : A  
Building : D13  
Floor : 301

Drawing Title D13-301

Level : First Floor

Issue Date	Format
09-Apr-2010	A3

Unit	Scale
cm	N/S

Phase	Sheet
Concept Design	L - 01