


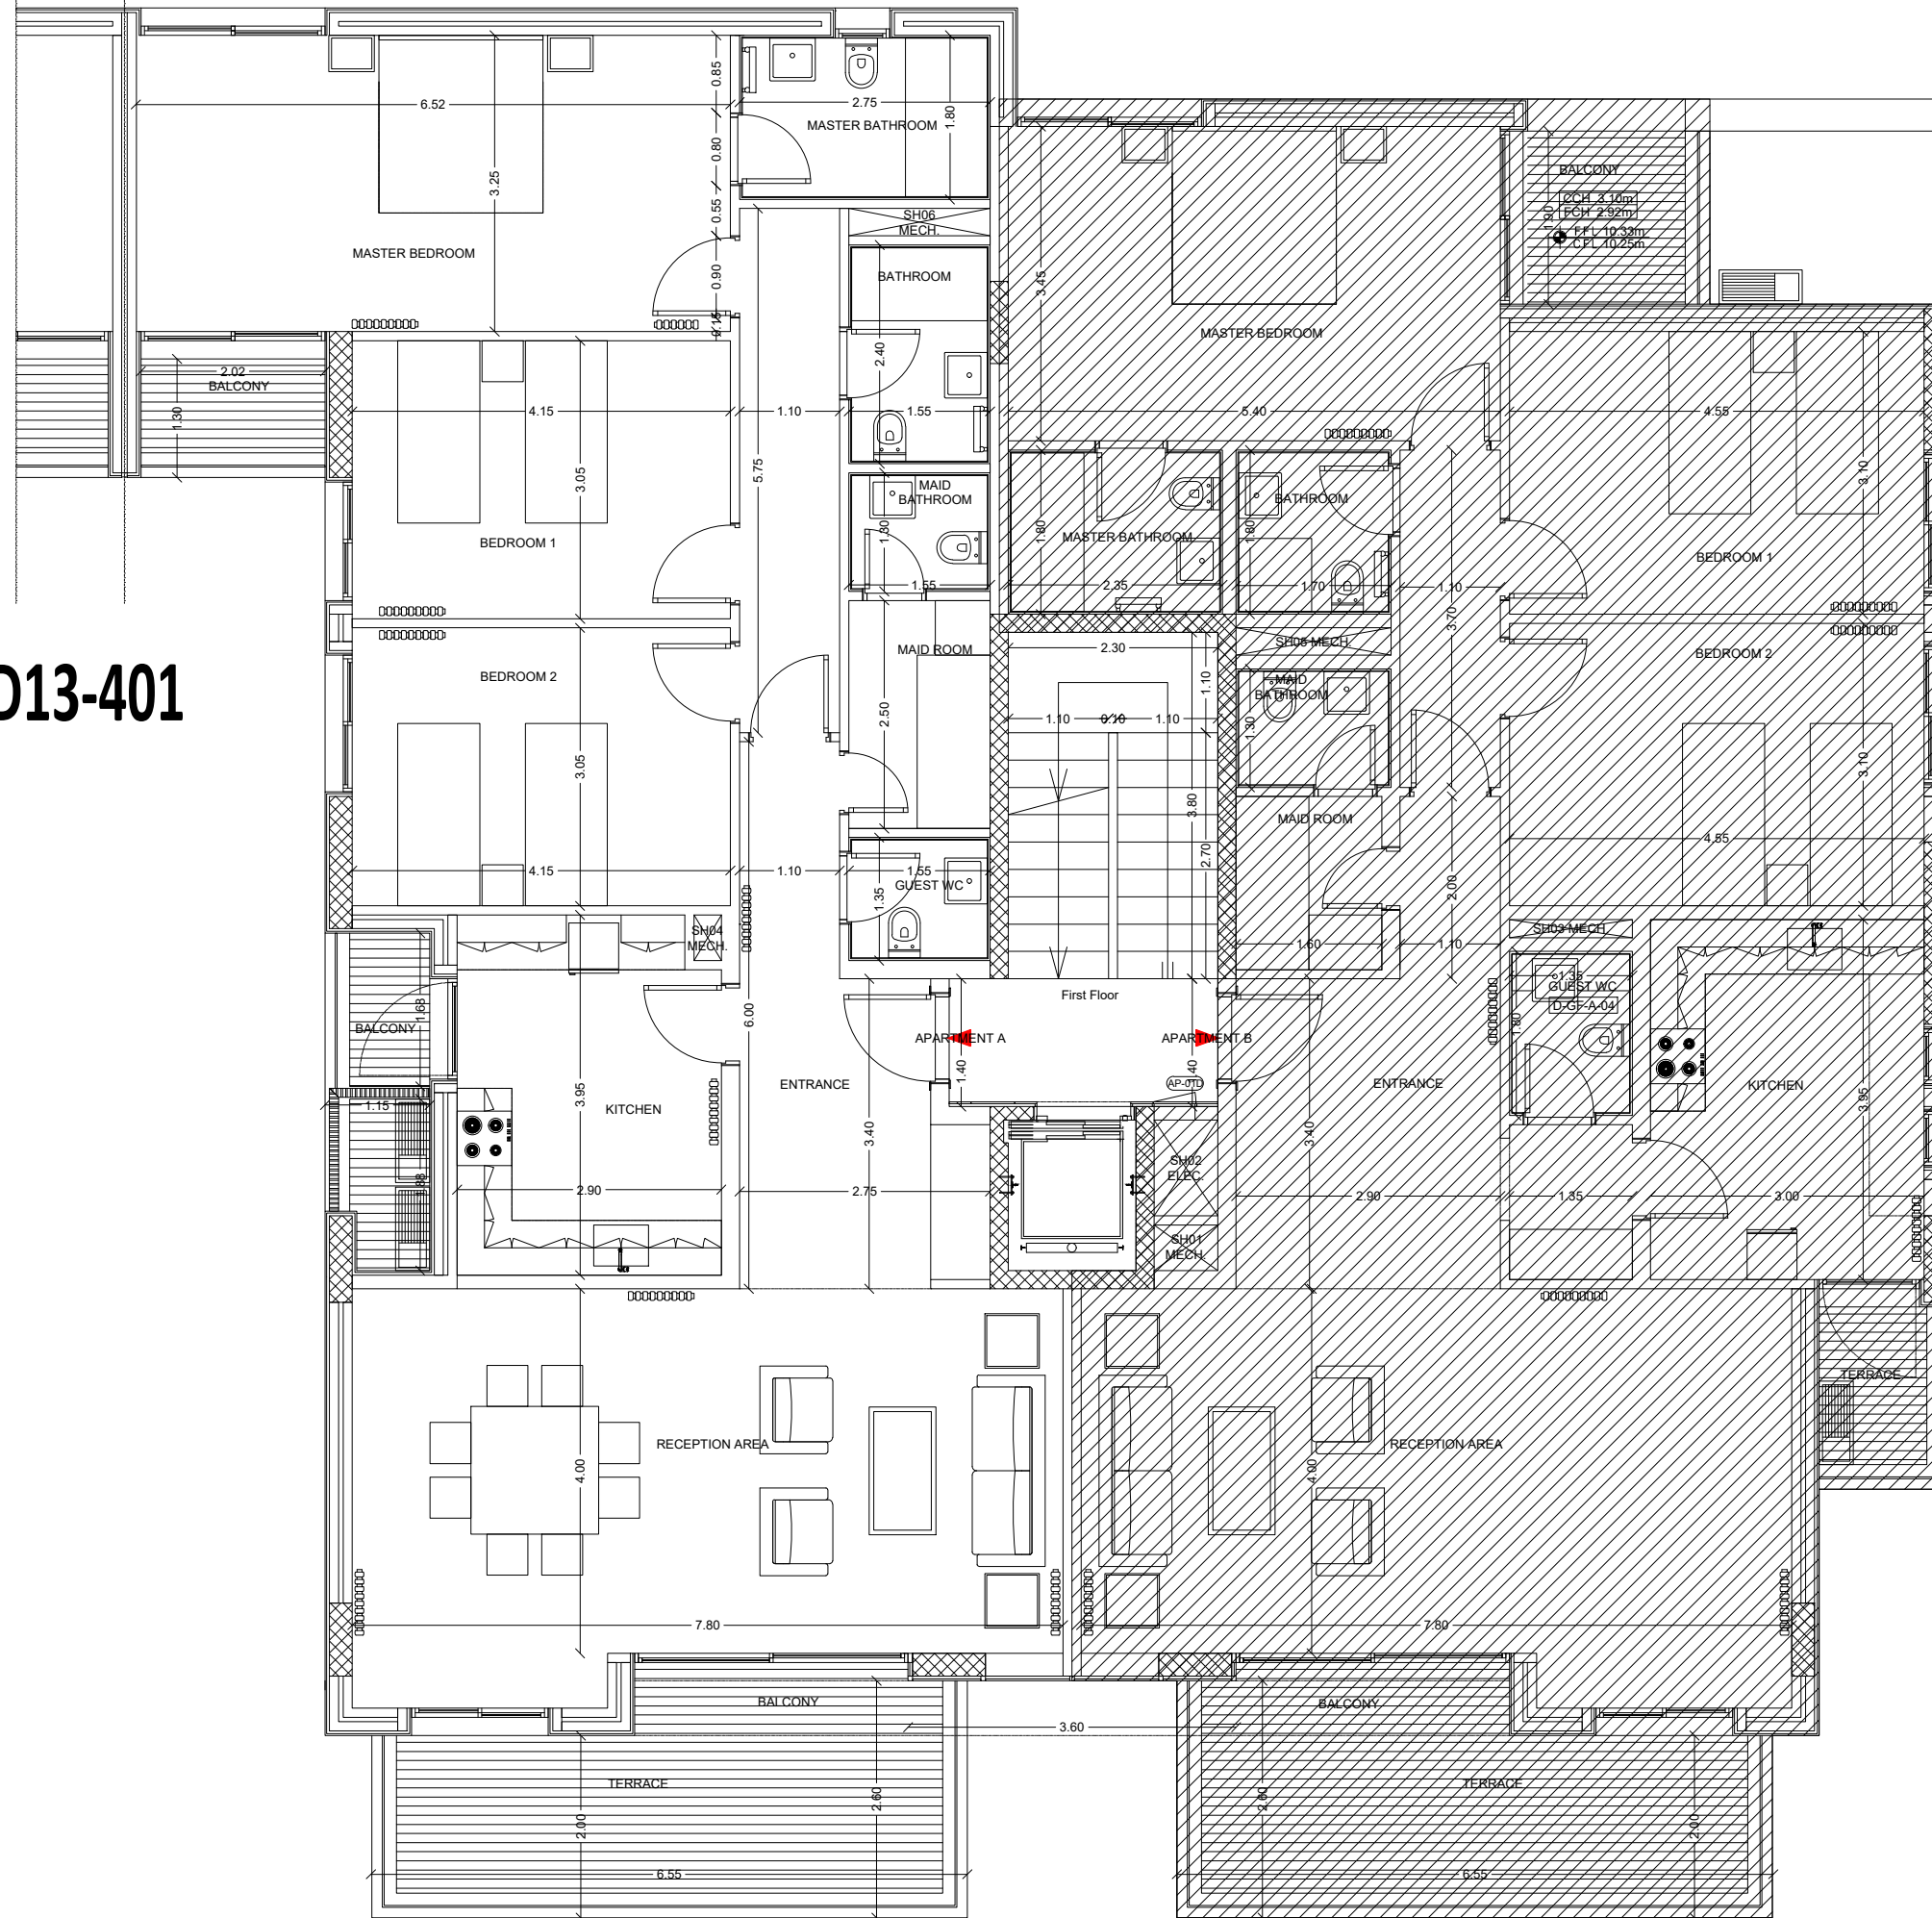

D13-401



Project Name	
Admir	
Developer	
Concept	
 CLAUDE ABI SAAD	
Architecture	
 robert hussaini	
Interior Design	
Notes	
Revision Dates	
Rev.0 :	
Rev.1 :	
Rev.2 :	
Client's Information	
Name :	
E-mail :	
Phone :	
Apartment	
Type : A	
Building : D13	
Floor : 401	
Drawing Title D13-401	
Level : First Floor	
Issue Date	Format
09-Apr-4010	A3
Unit	Scale
cm	N/S
Phase	Sheet
Concept Design	L - 01