


D14-101

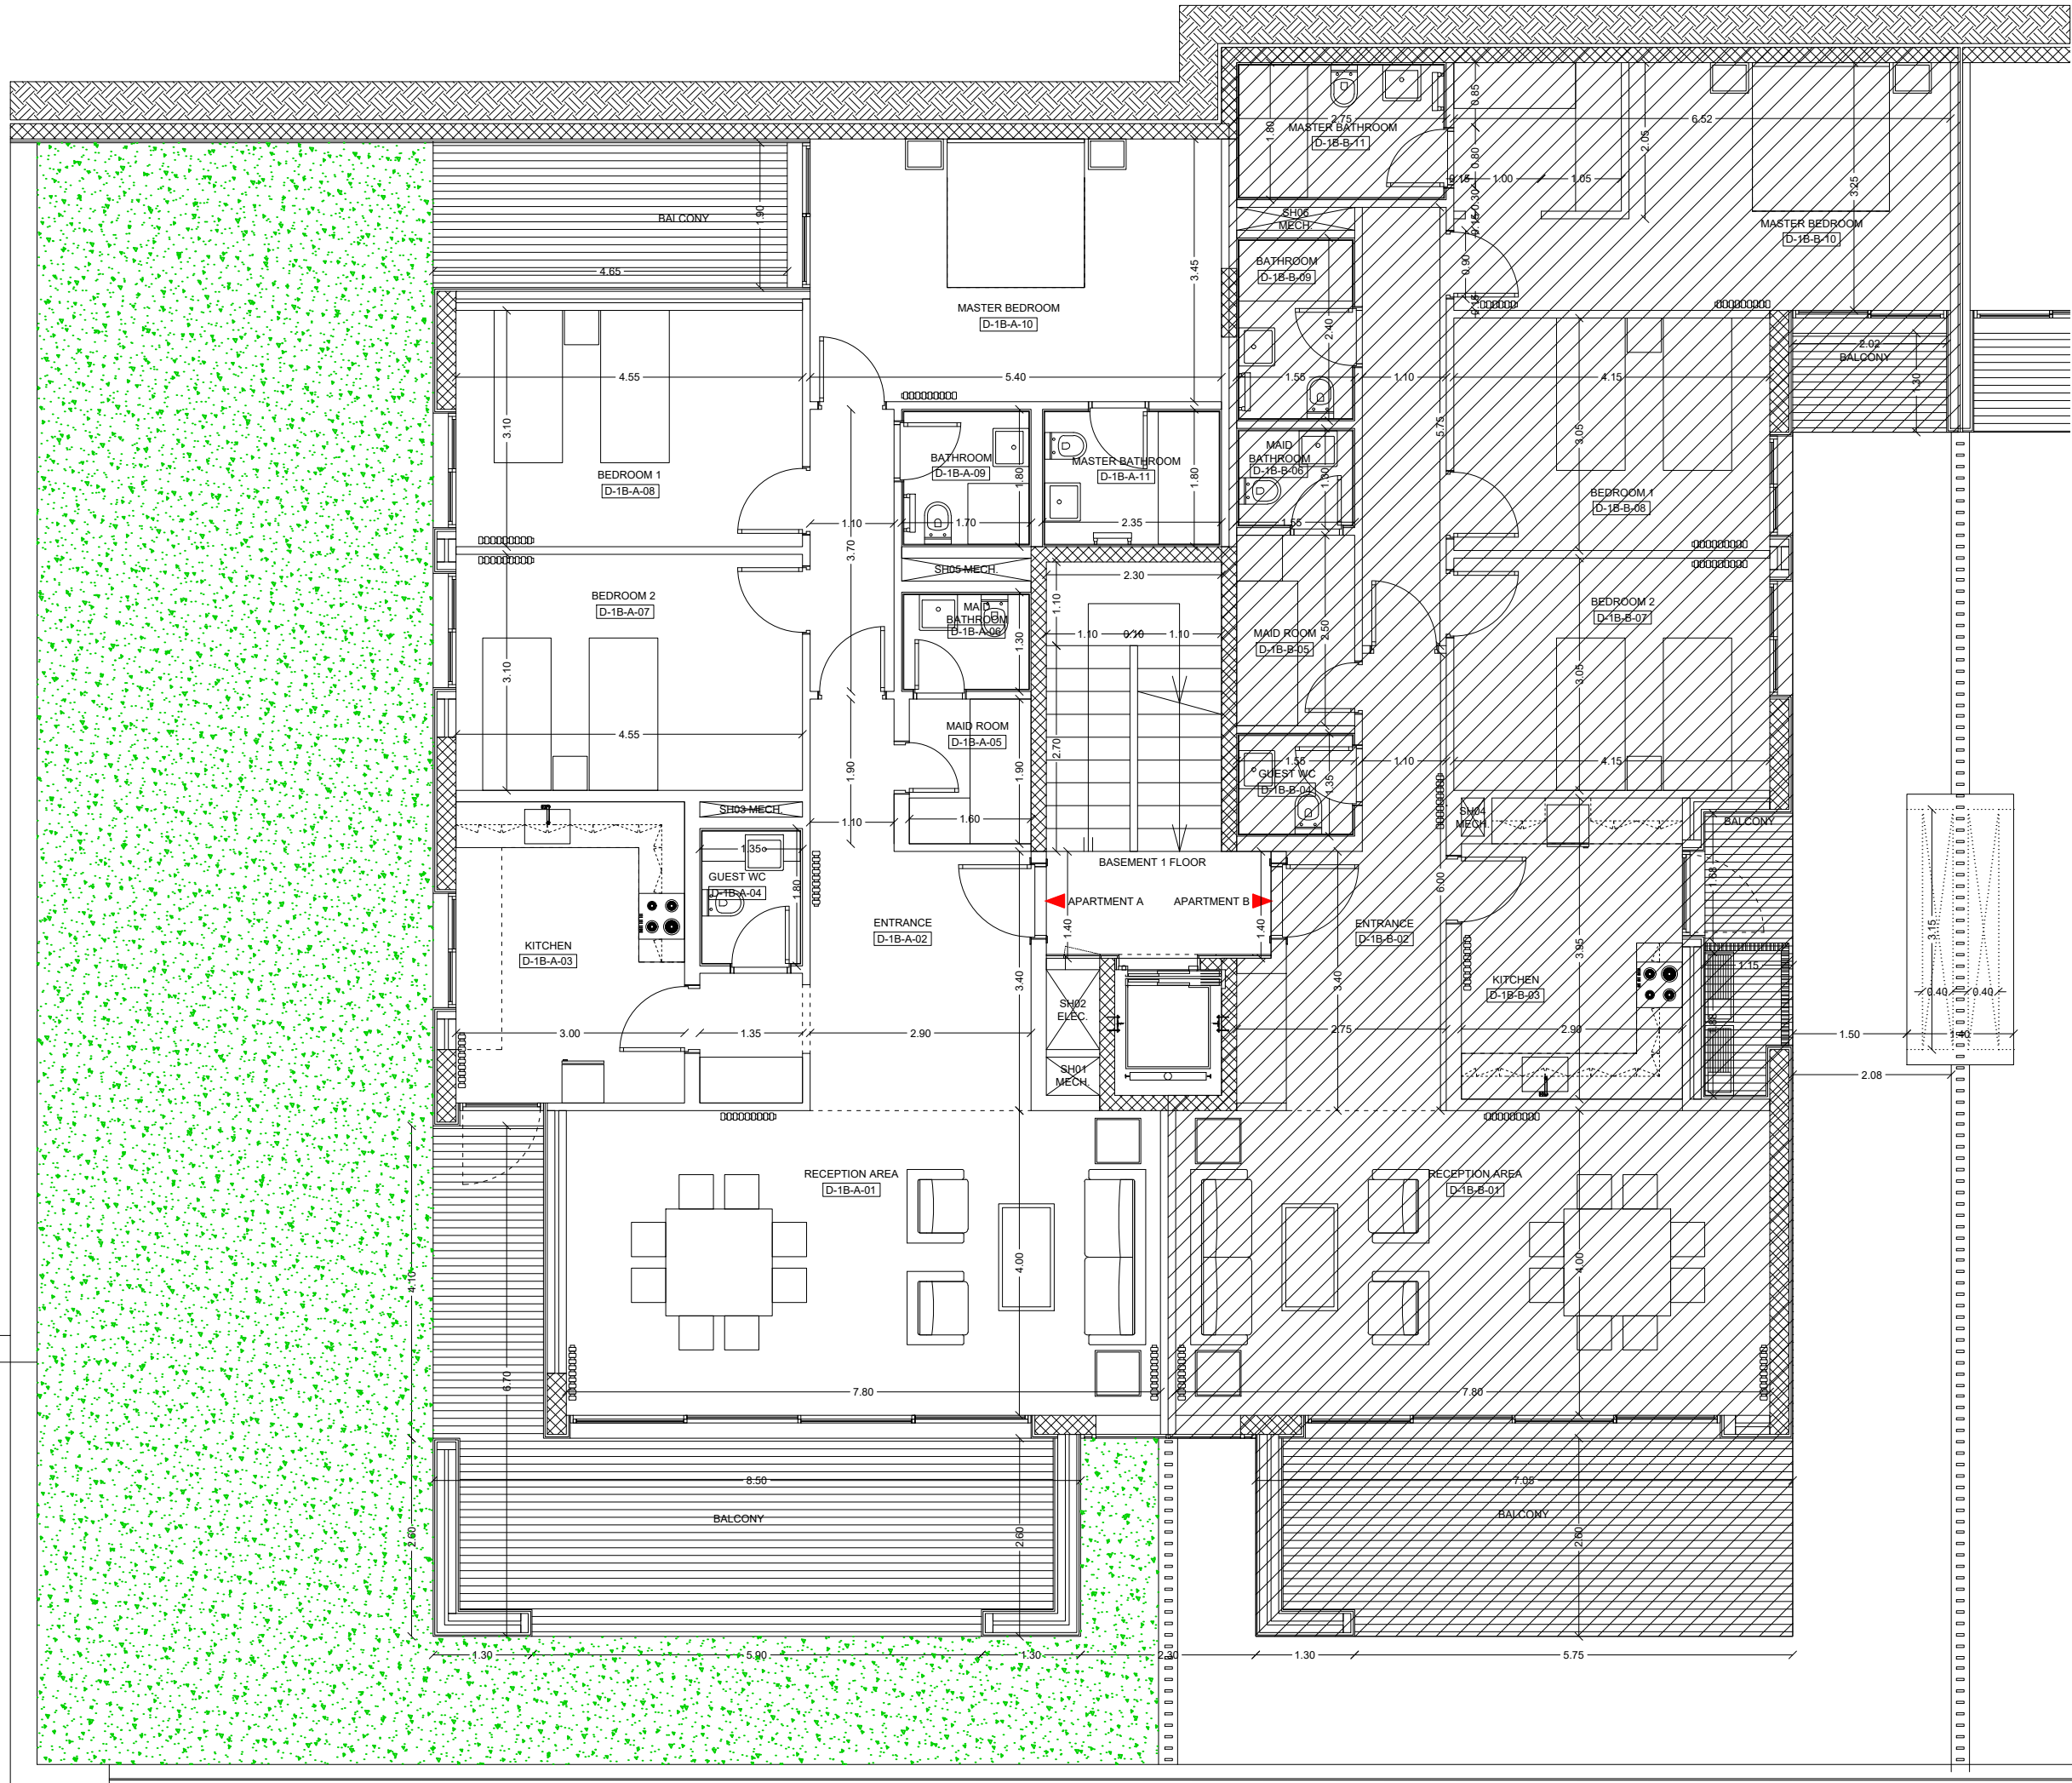

Project Name

Admir

Developer

Concept



Architecture



Interior Design

Notes

Revision Dates

Rev.0 :

Rev.1 :

Rev.2 :

Client's Information

Name :

E-mail :

Phone :

Apartment

Type : 0

Building : D14

Floor : 101

Drawing Title D14-101

Level : Basement 1 Floor

Issue Date

08-Apr-2020

Format

A3

Unit

cm

Scale

N/S

Phase

Concept Design

Sheet

L - 01