


D14-401

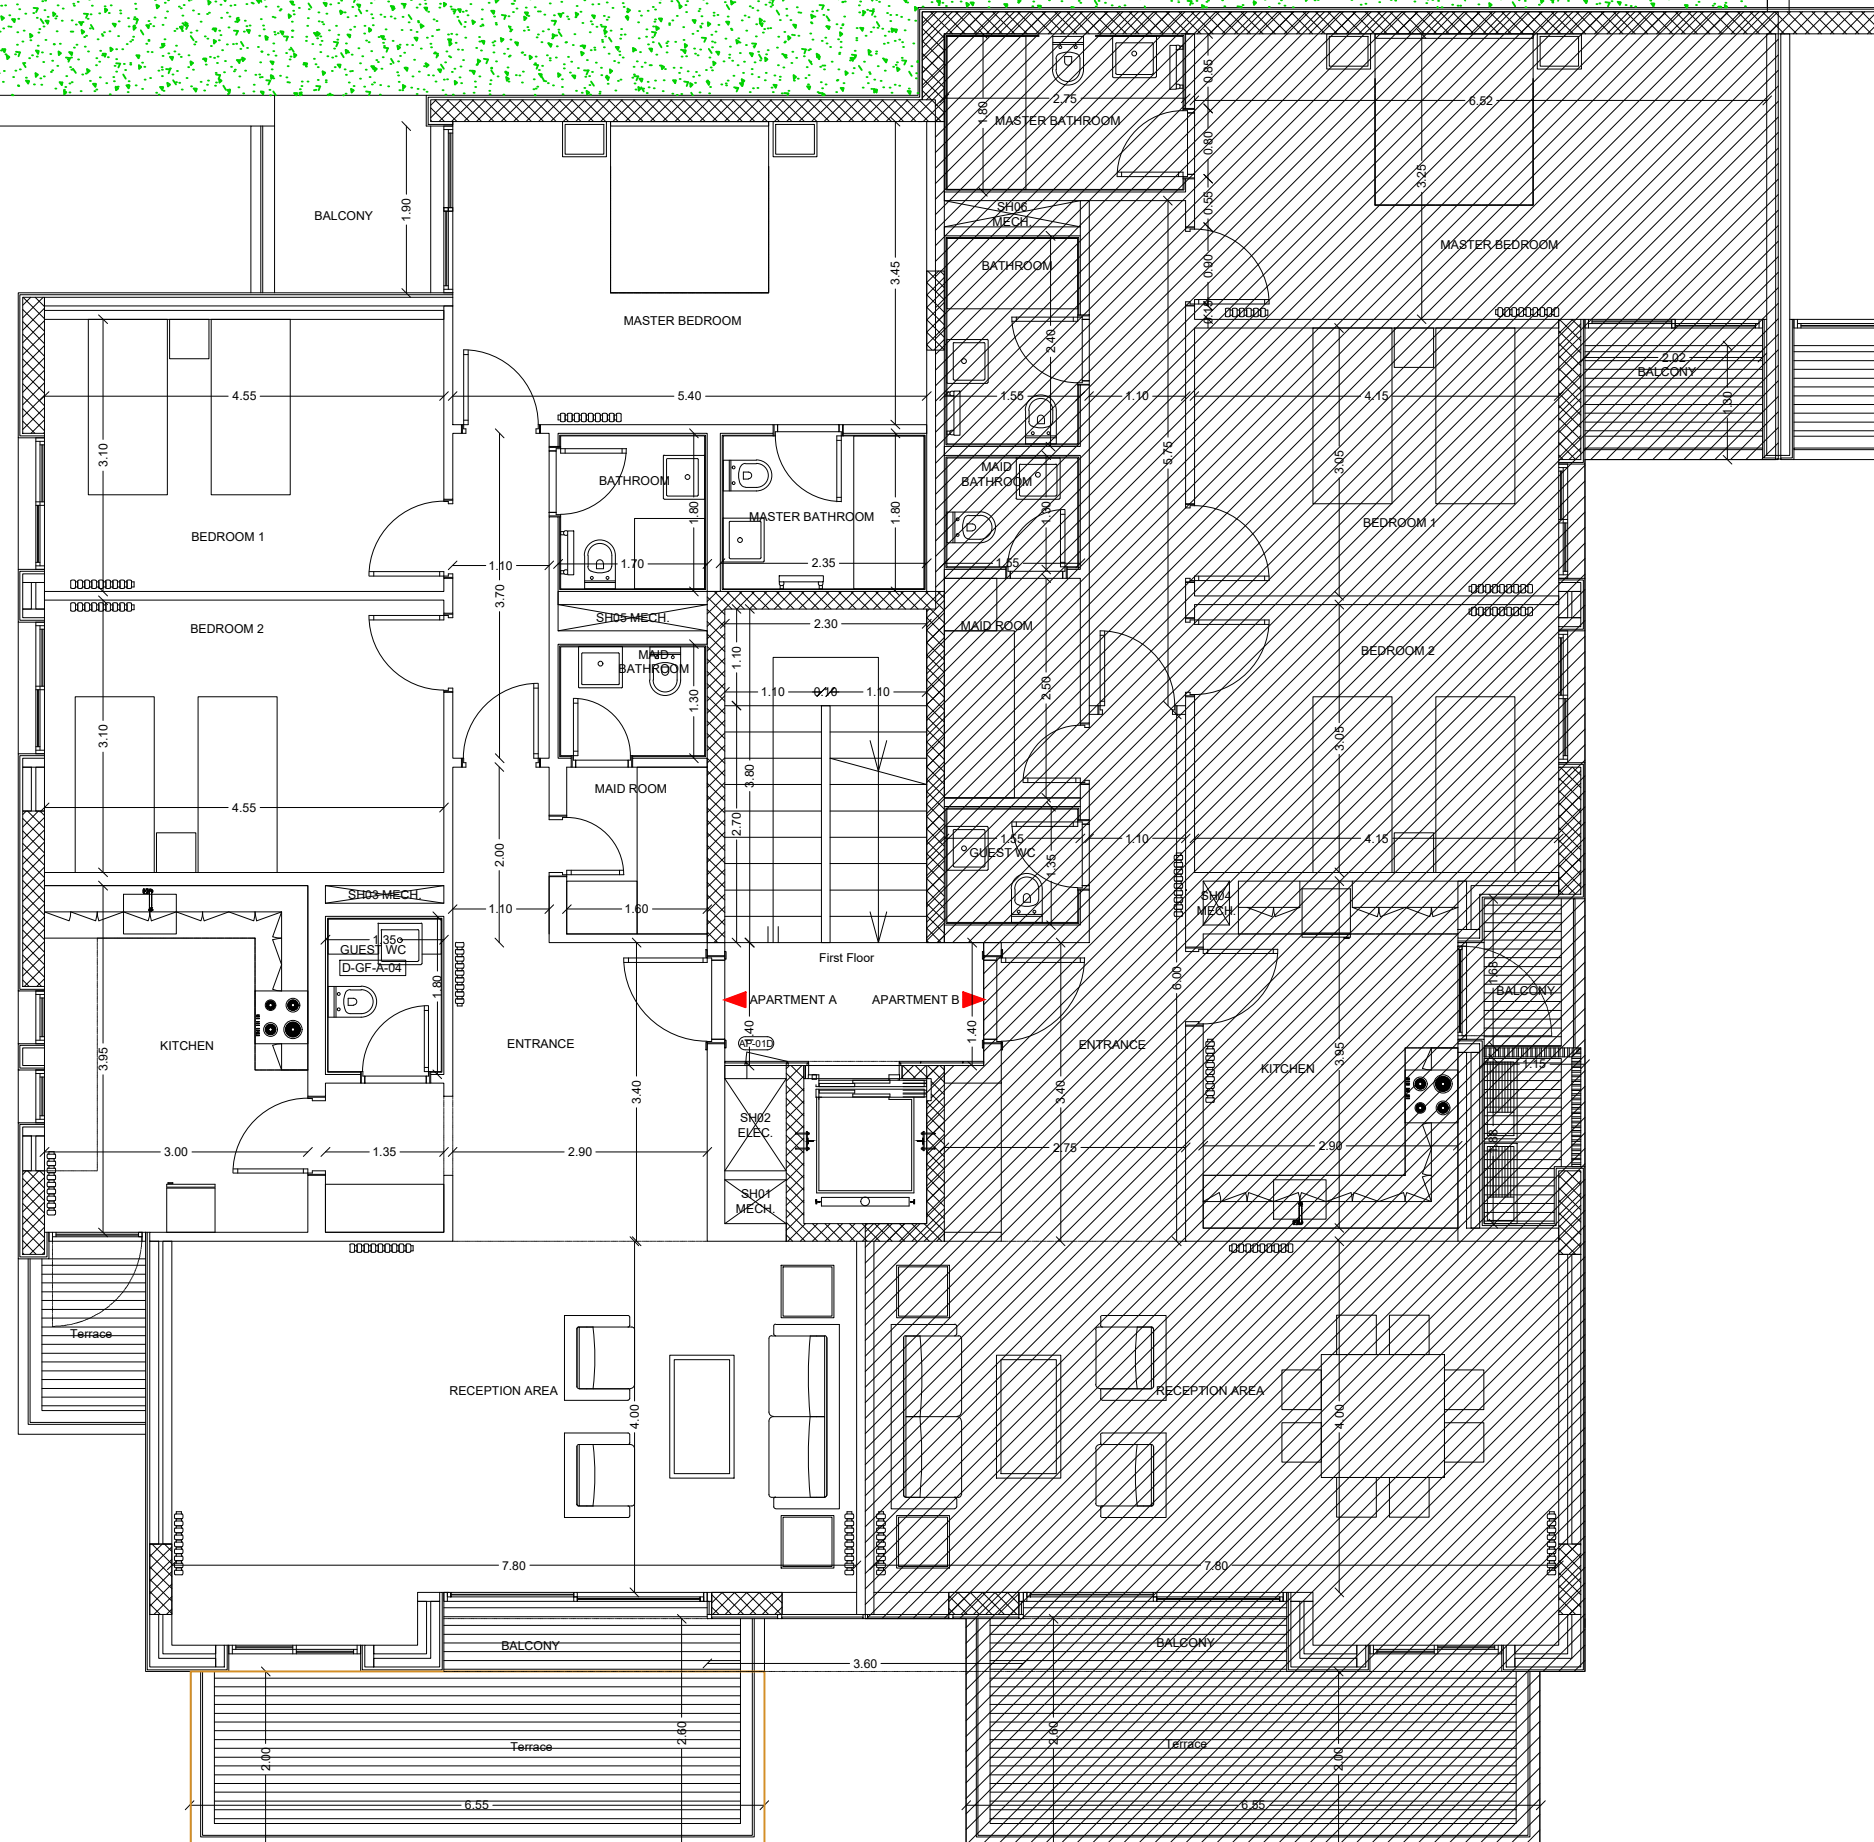

Project Name

Admir

Developer

Concept



Architecture



Interior Design

Notes

Revision Dates

Rev.0:
Rev.1:
Rev.2:

Client's Information

Name :
E-mail :
Phone :

Apartment

Type : A
Building : D14
Floor : 401

Drawing Title D14-401

Level : First Floor

Issue Date	Format
09-Apr-2010	A3

Unit	Scale
cm	N/S

Phase	Sheet
Concept Design	L - 01