


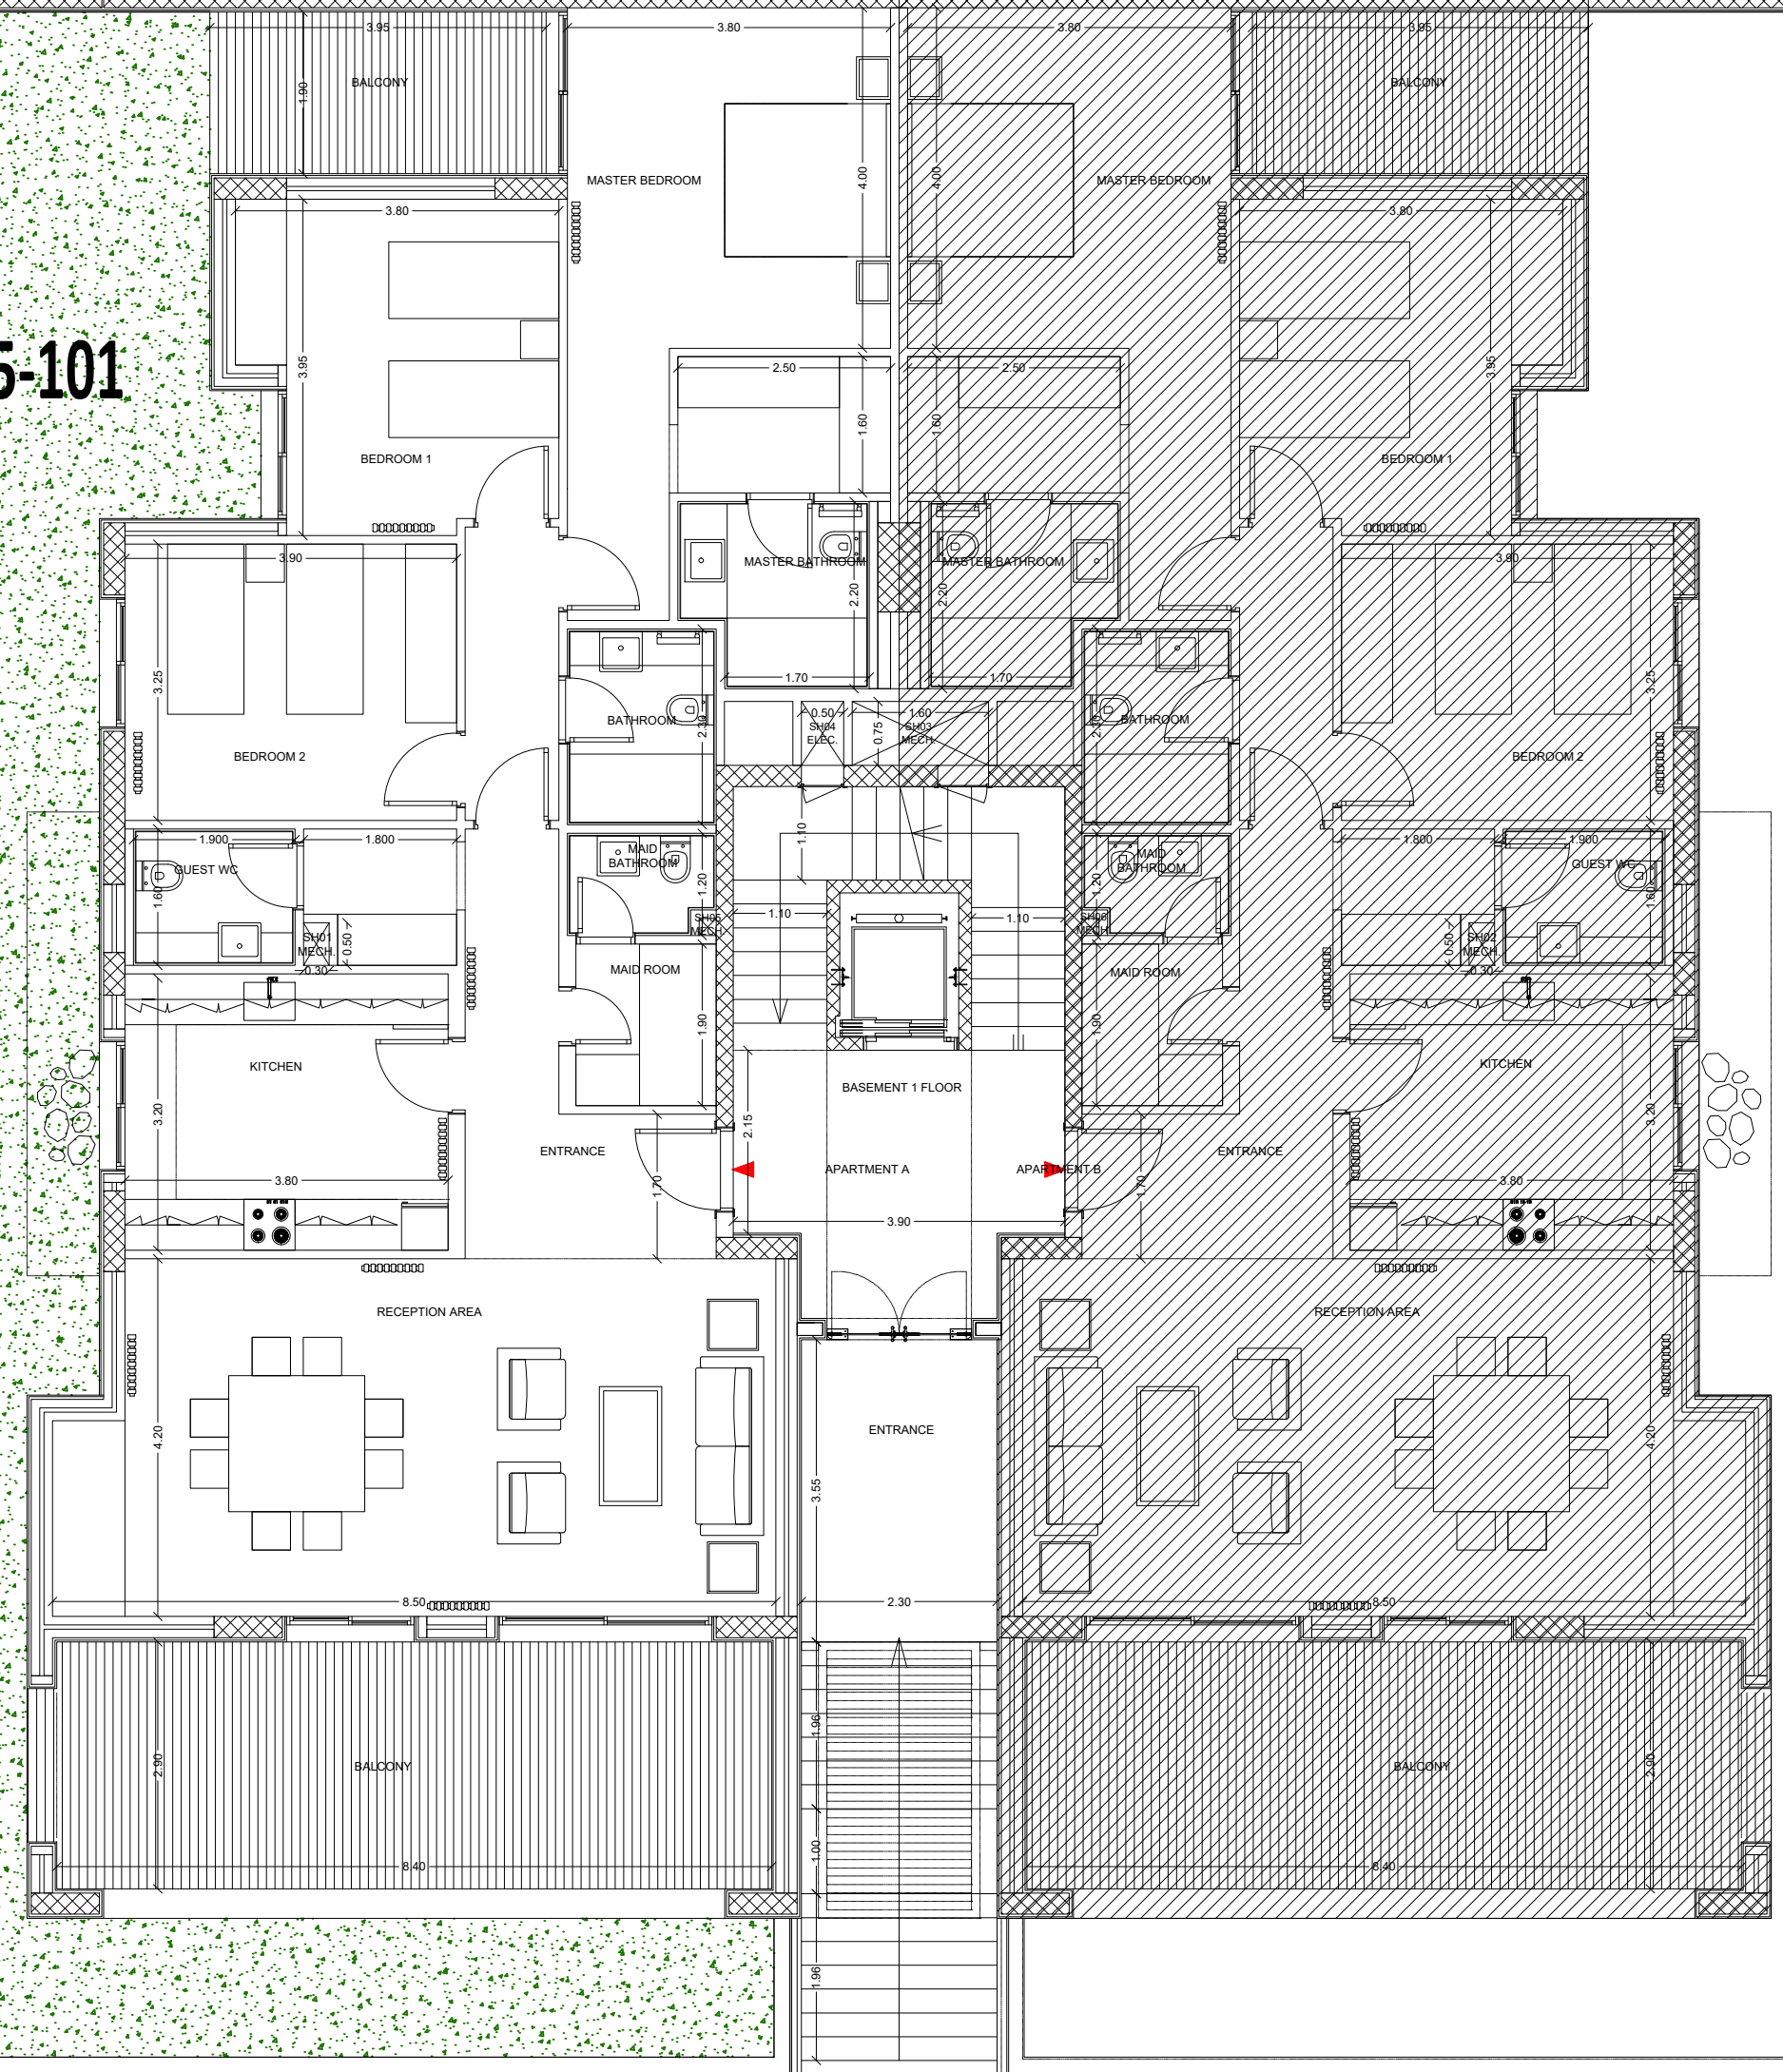

F05-101



Project Name	
Admir	
Developer	
Concept	
 CLAUDE ABI SAAD	
Architecture	
 ROBERT HASSINI	
Interior Design	
Notes	
Revision Dates	
Rev. 0 :	
Rev. 1 :	
Rev. 2 :	
Client's Information	
Name :	
E-mail :	
Phone :	
Apartment	
Type :	
Building :	F05
Floor :	101
Drawing Title F05-101	
Level : Second Floor	
Issue Date	Format
10-Apr-2019	A3
Unit	Scale
cm	N/S
Phase	Sheet
Concept Design	L - 01