


F05-201

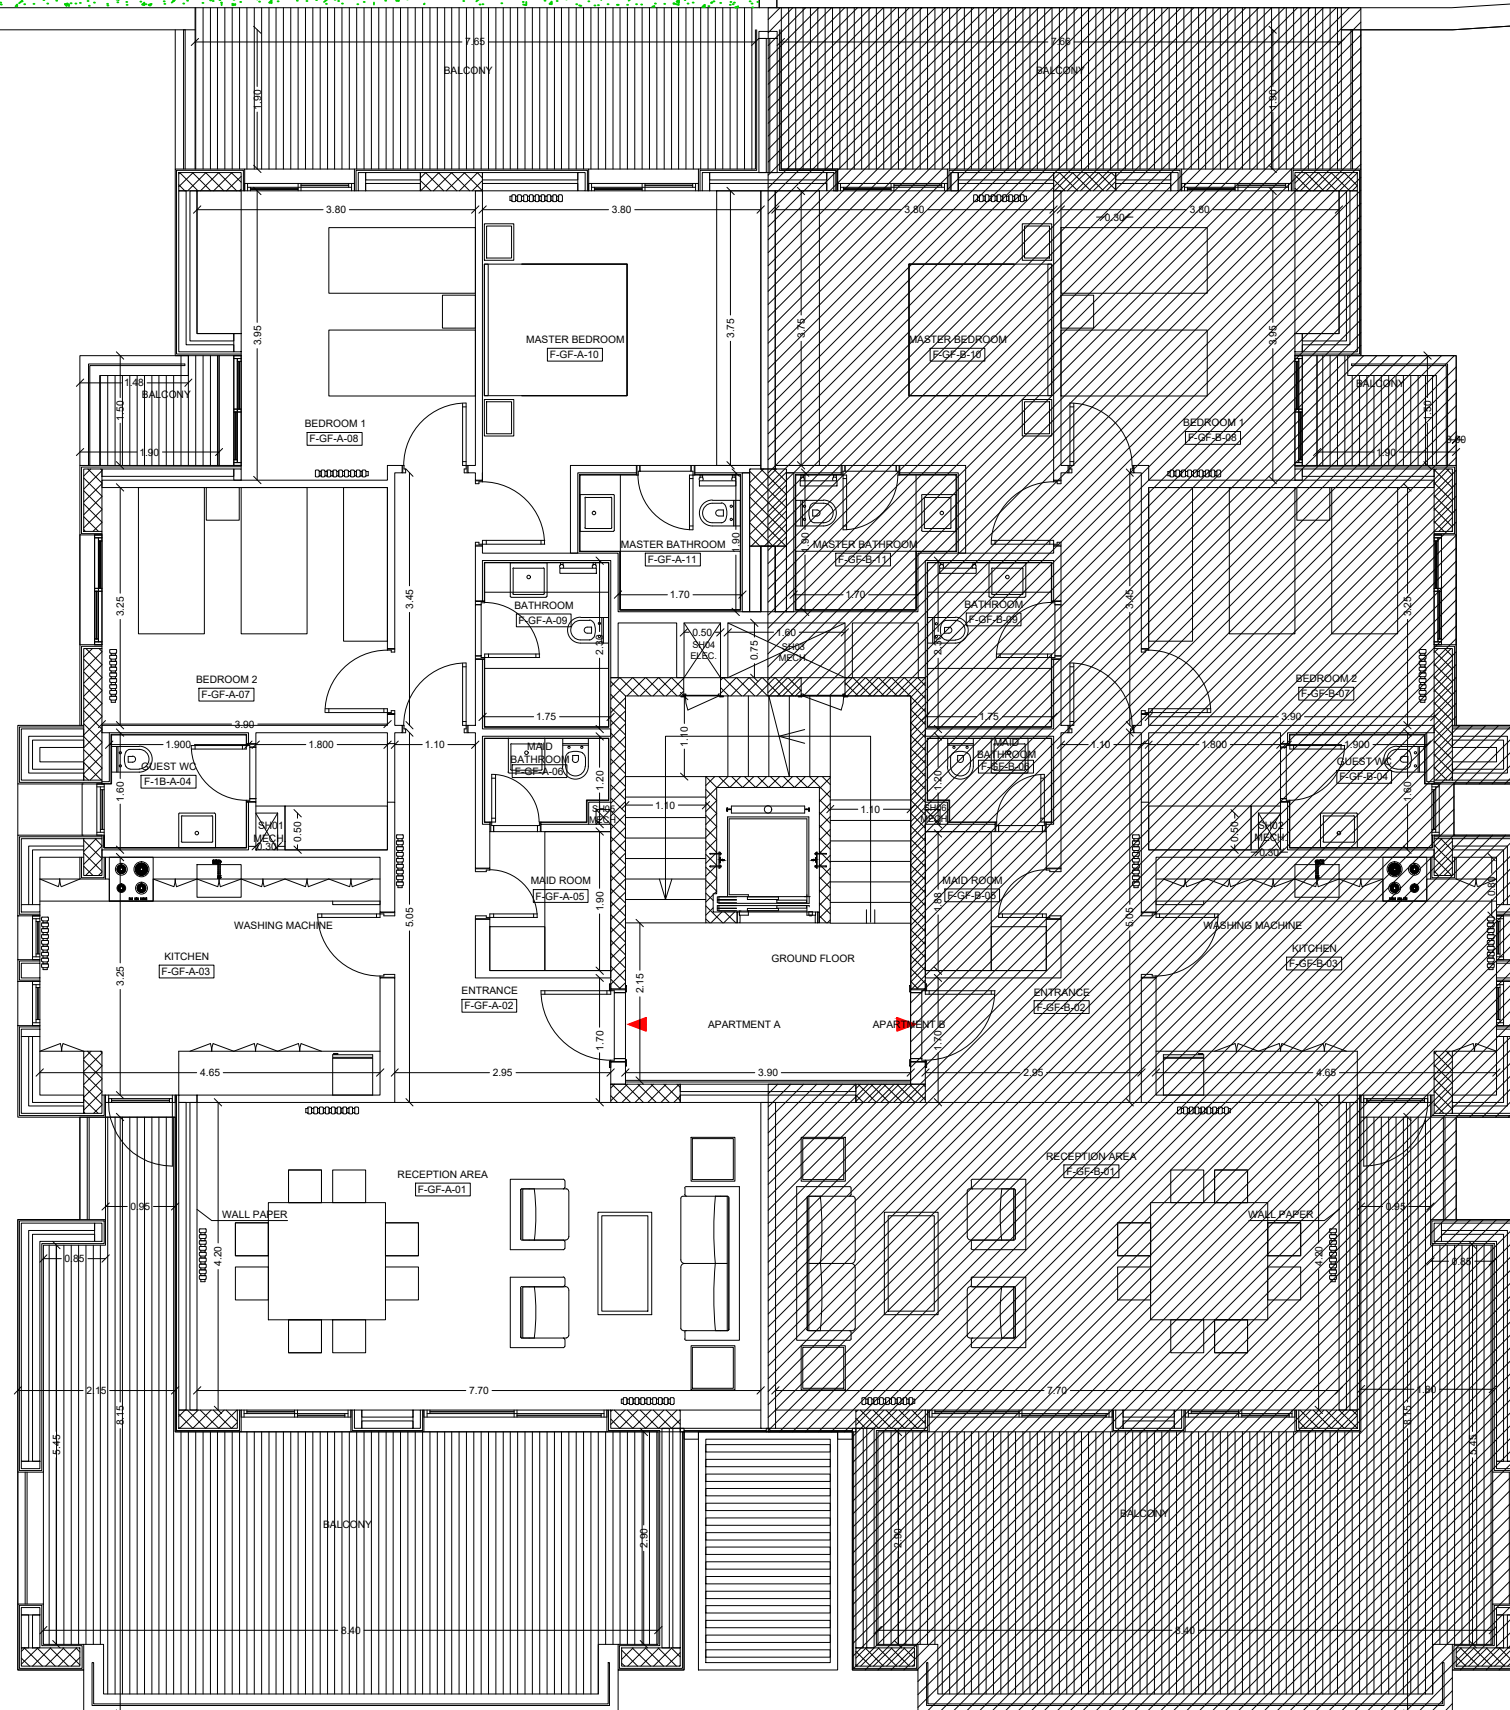

Project Name

Admir

Developer

Concept



Architecture



Interior Design

Notes

Revision Dates

Rev.0:

Rev.1:

Rev.2:

Client's Information

Name :

E-mail :

Phone :

Apartment

Type :

Building : F05

Floor : 02

Drawing Title F05-201

Level : Second Floor

Issue Date

Format

Unit

Scale

Phase

Sheet