


F05-301

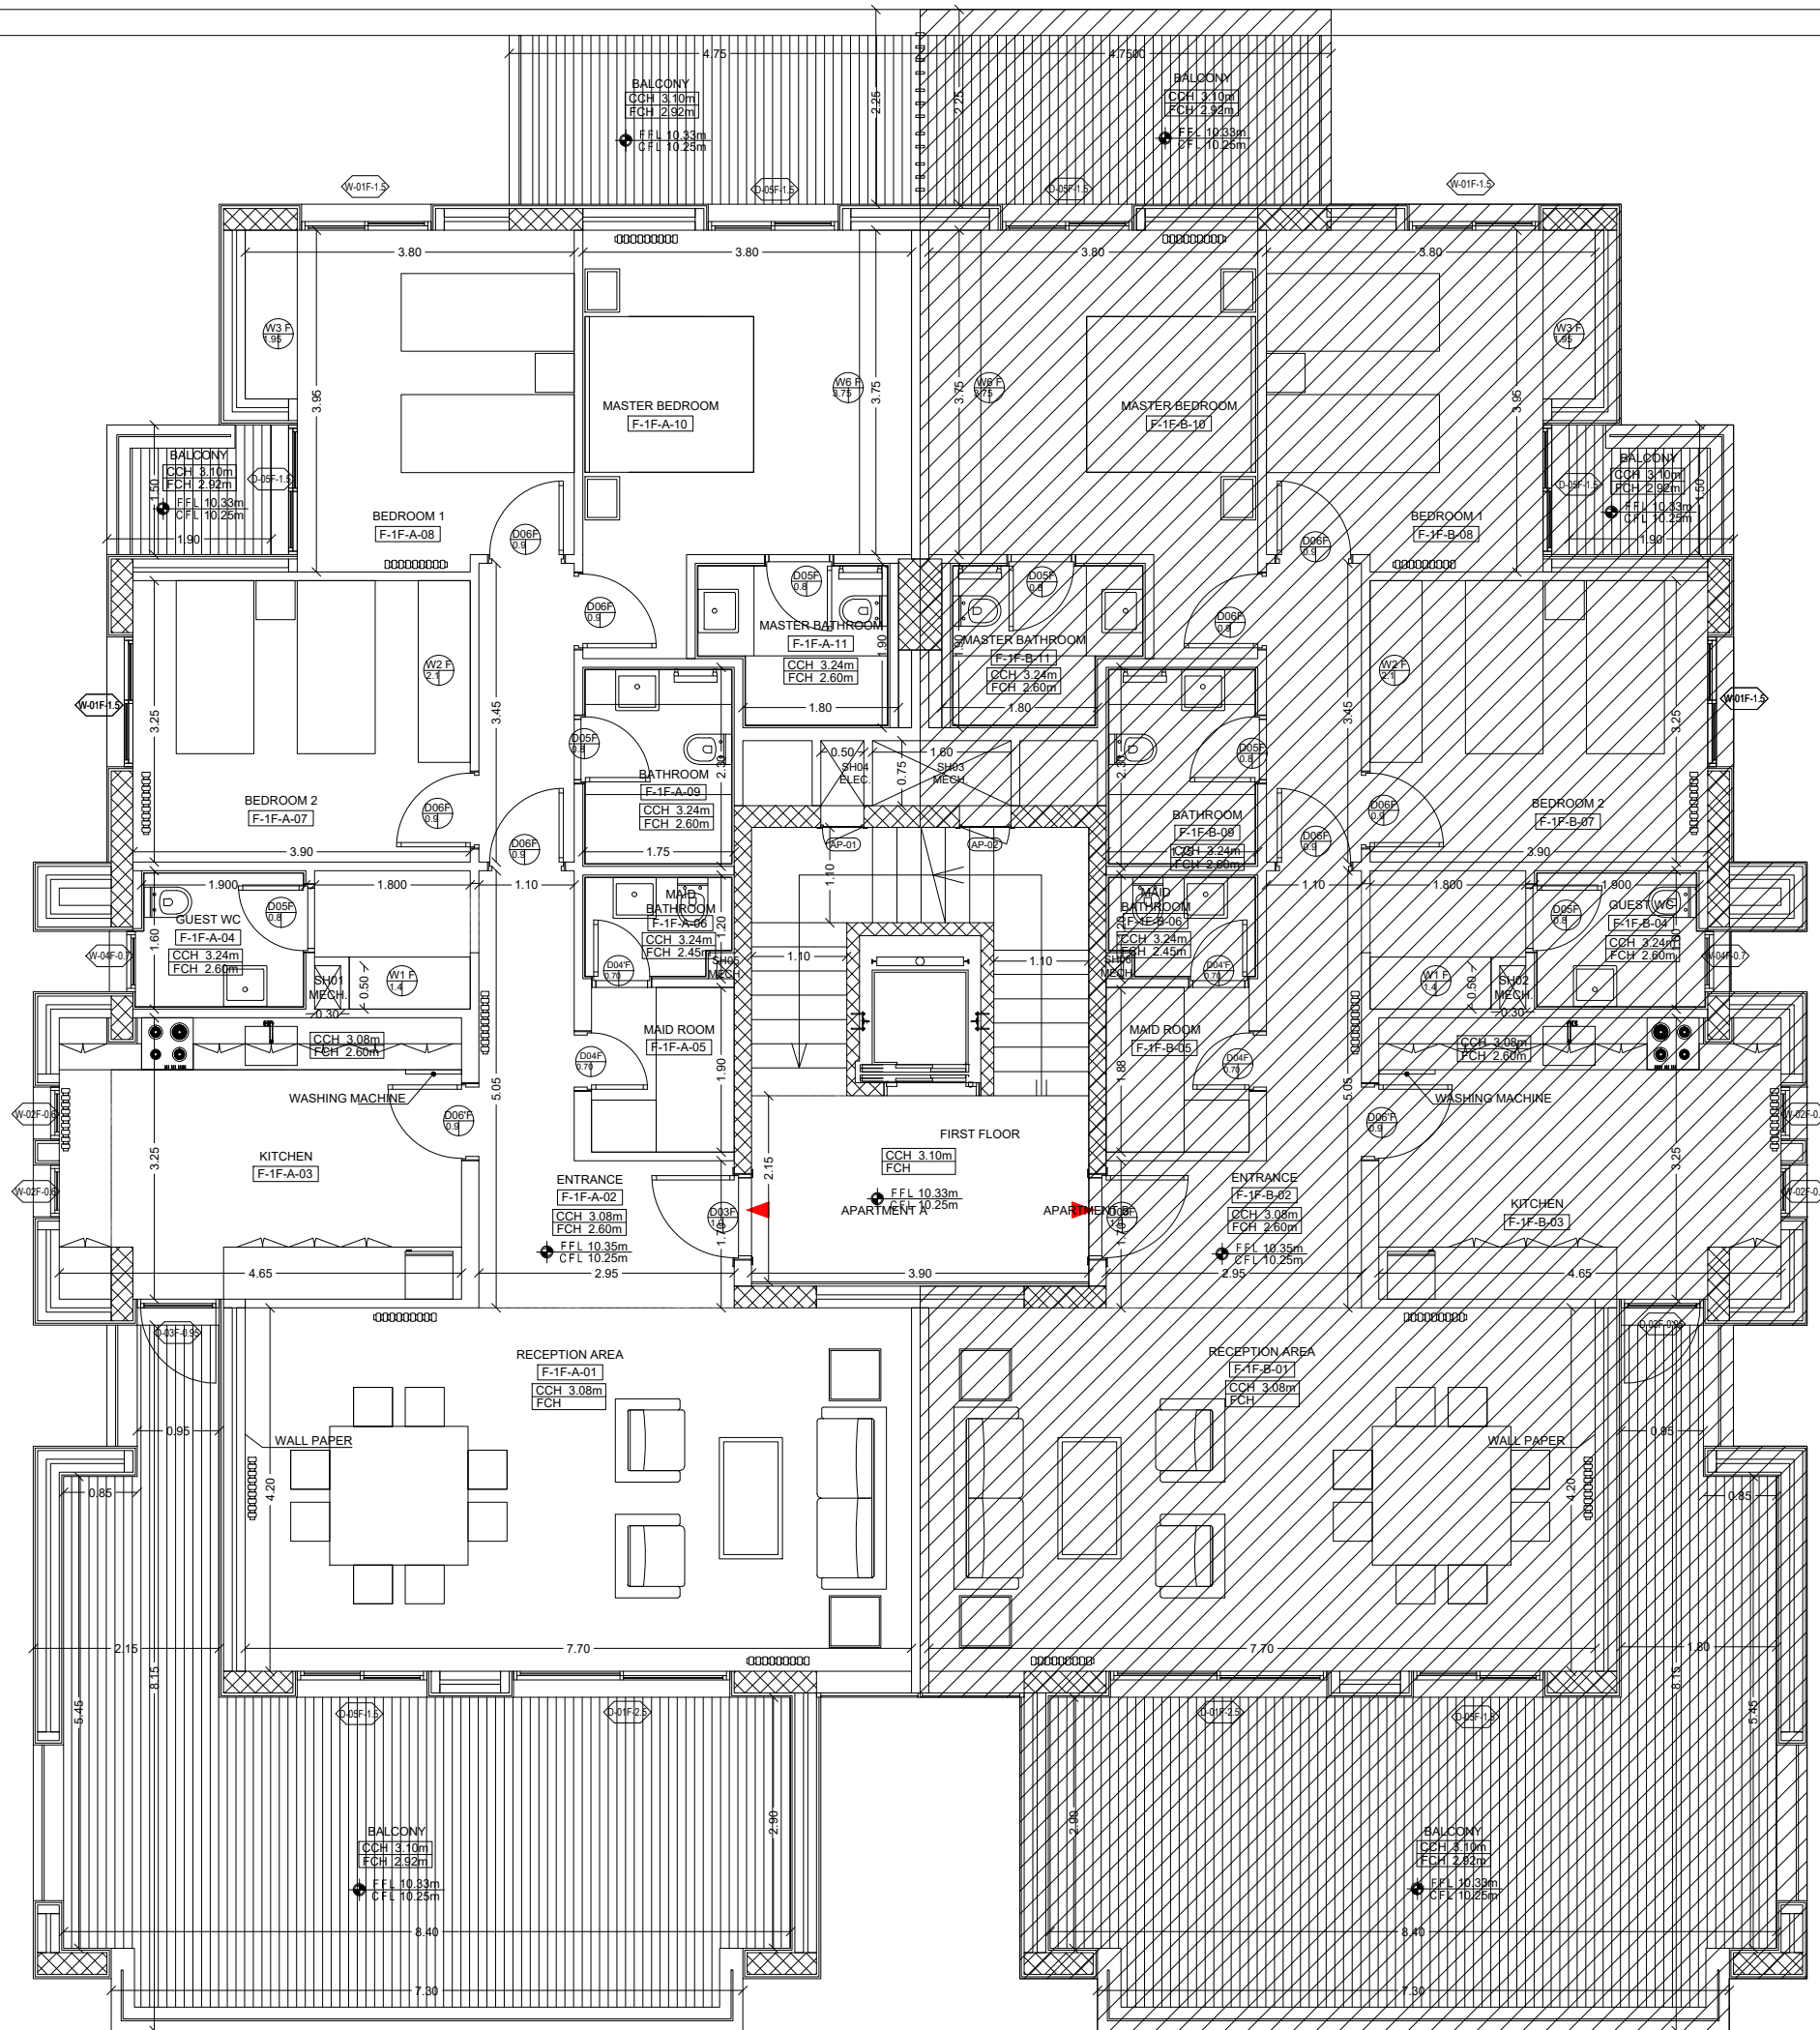

Project Name

Admir

Developer

Concept



Architecture



Interior Design

Notes

Revision Dates

Rev. 0:

Rev. 1:

Rev. 2:

Client's Information

Name :

E-mail :

Phone :

Apartment

Type :

Building : F05

Floor : 301

Drawing Title F05-301

Level : Second Floor

Issue Date

10-Apr-2019

Format

A3

Unit

N/S

Phase

Concept Design

Sheet

L - 01