

Project Name

Admir

Developer

Concept



Architecture



Interior Design

Notes

Revision Dates

Rev.0 :
Rev.1 :
Rev.2 :

Client's Information

Name :
E-mail :
Phone :

Apartment

Type : D
Building : D13
Floor : 101


Drawing Title D13-101

Level : Basement 1 Floor

Issue Date	Format
08-Apr-2020	A3

Unit	Scale
cm	N/S

Phase	Sheet
Concept Design	L - 01

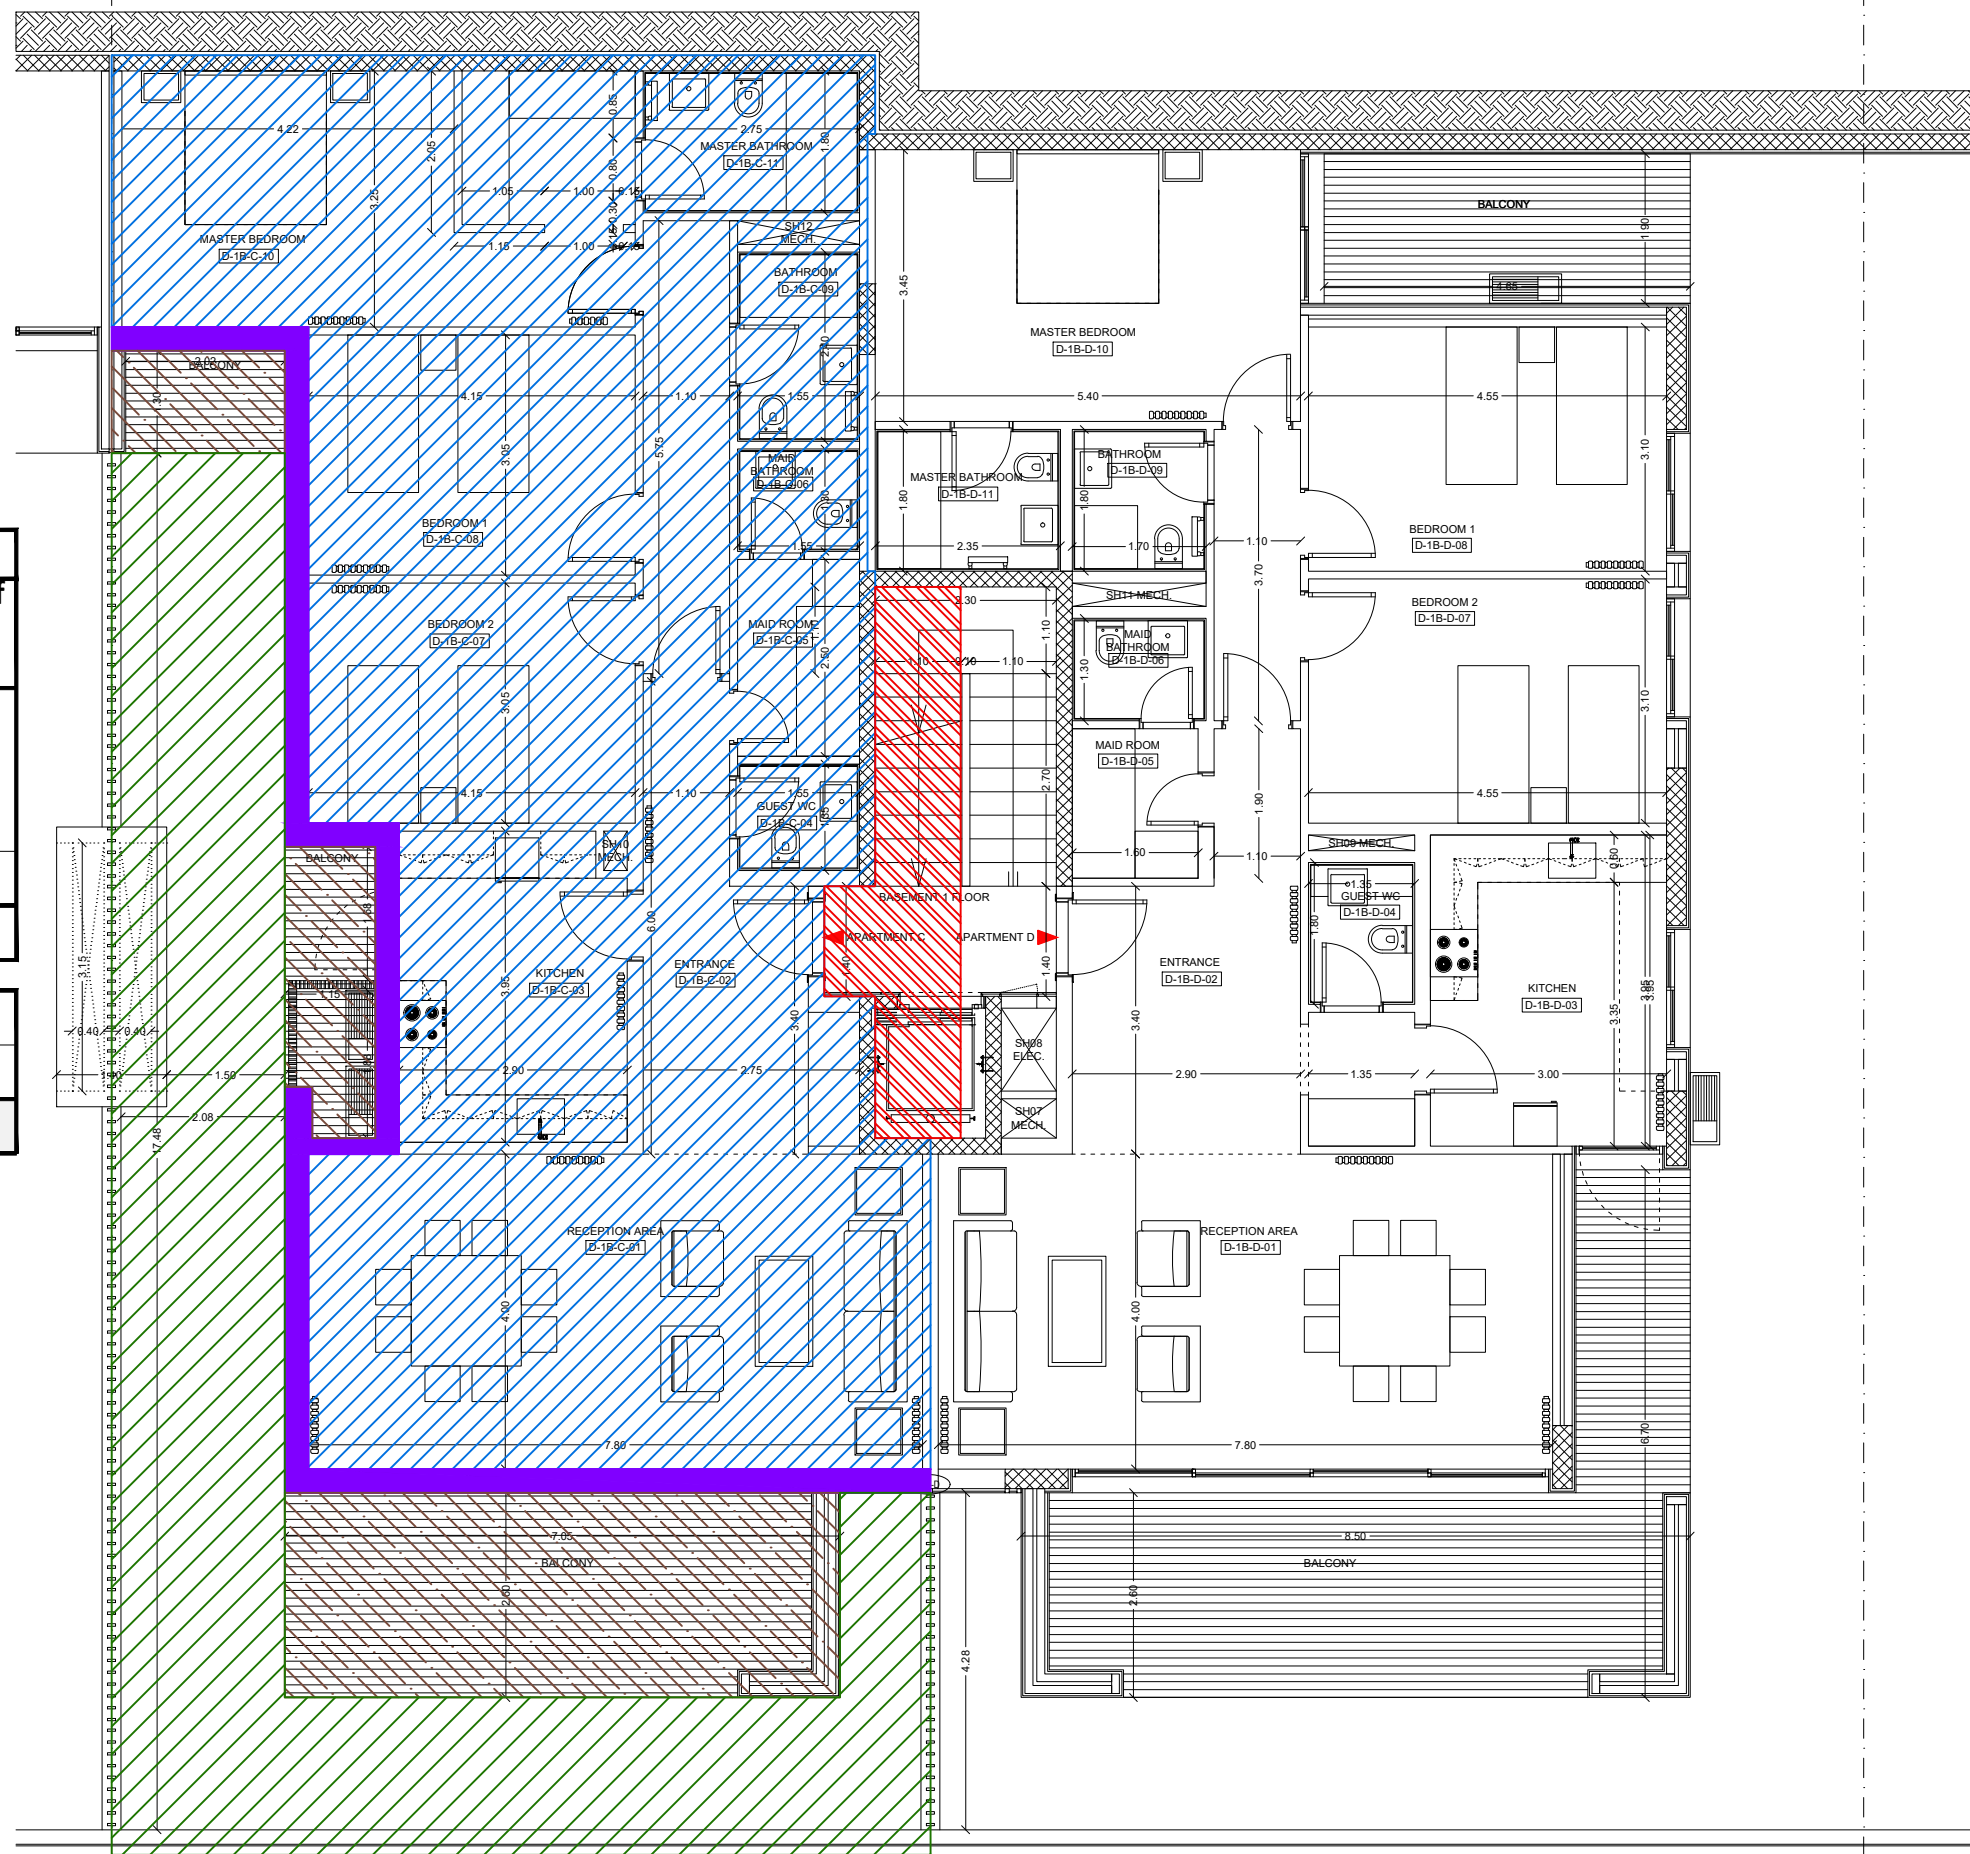

D13-101

Location	Apartment Area / m2	Sold Area / m2	Instrument of Ownership Area / m2
Internal Area	135	135	167
Balcony's Area	25	25	
Walls Area	8.5	8.5	
Stairs Area	8.5	8.5	0
Apartment Area	177	177	167
Terraces Area	0	0	0
Garden Area	60	20	0
Total Area	237	197	167