

Project Name

**Admir**

Developer

Concept



Architecture



Interior Design

Notes

Revision Dates

Rev.0 :  
Rev.1 :  
Rev.2 :

Client's Information

Name :  
E-mail :  
Phone :

Apartment

Type : A  
Building : D14  
Floor : 302


Drawing Title D14-302

Level : First Floor

Issue Date	Format
09-Apr-2020	A3

Unit	Scale
cm	N/S

Phase	Sheet
Concept Design	L - 01

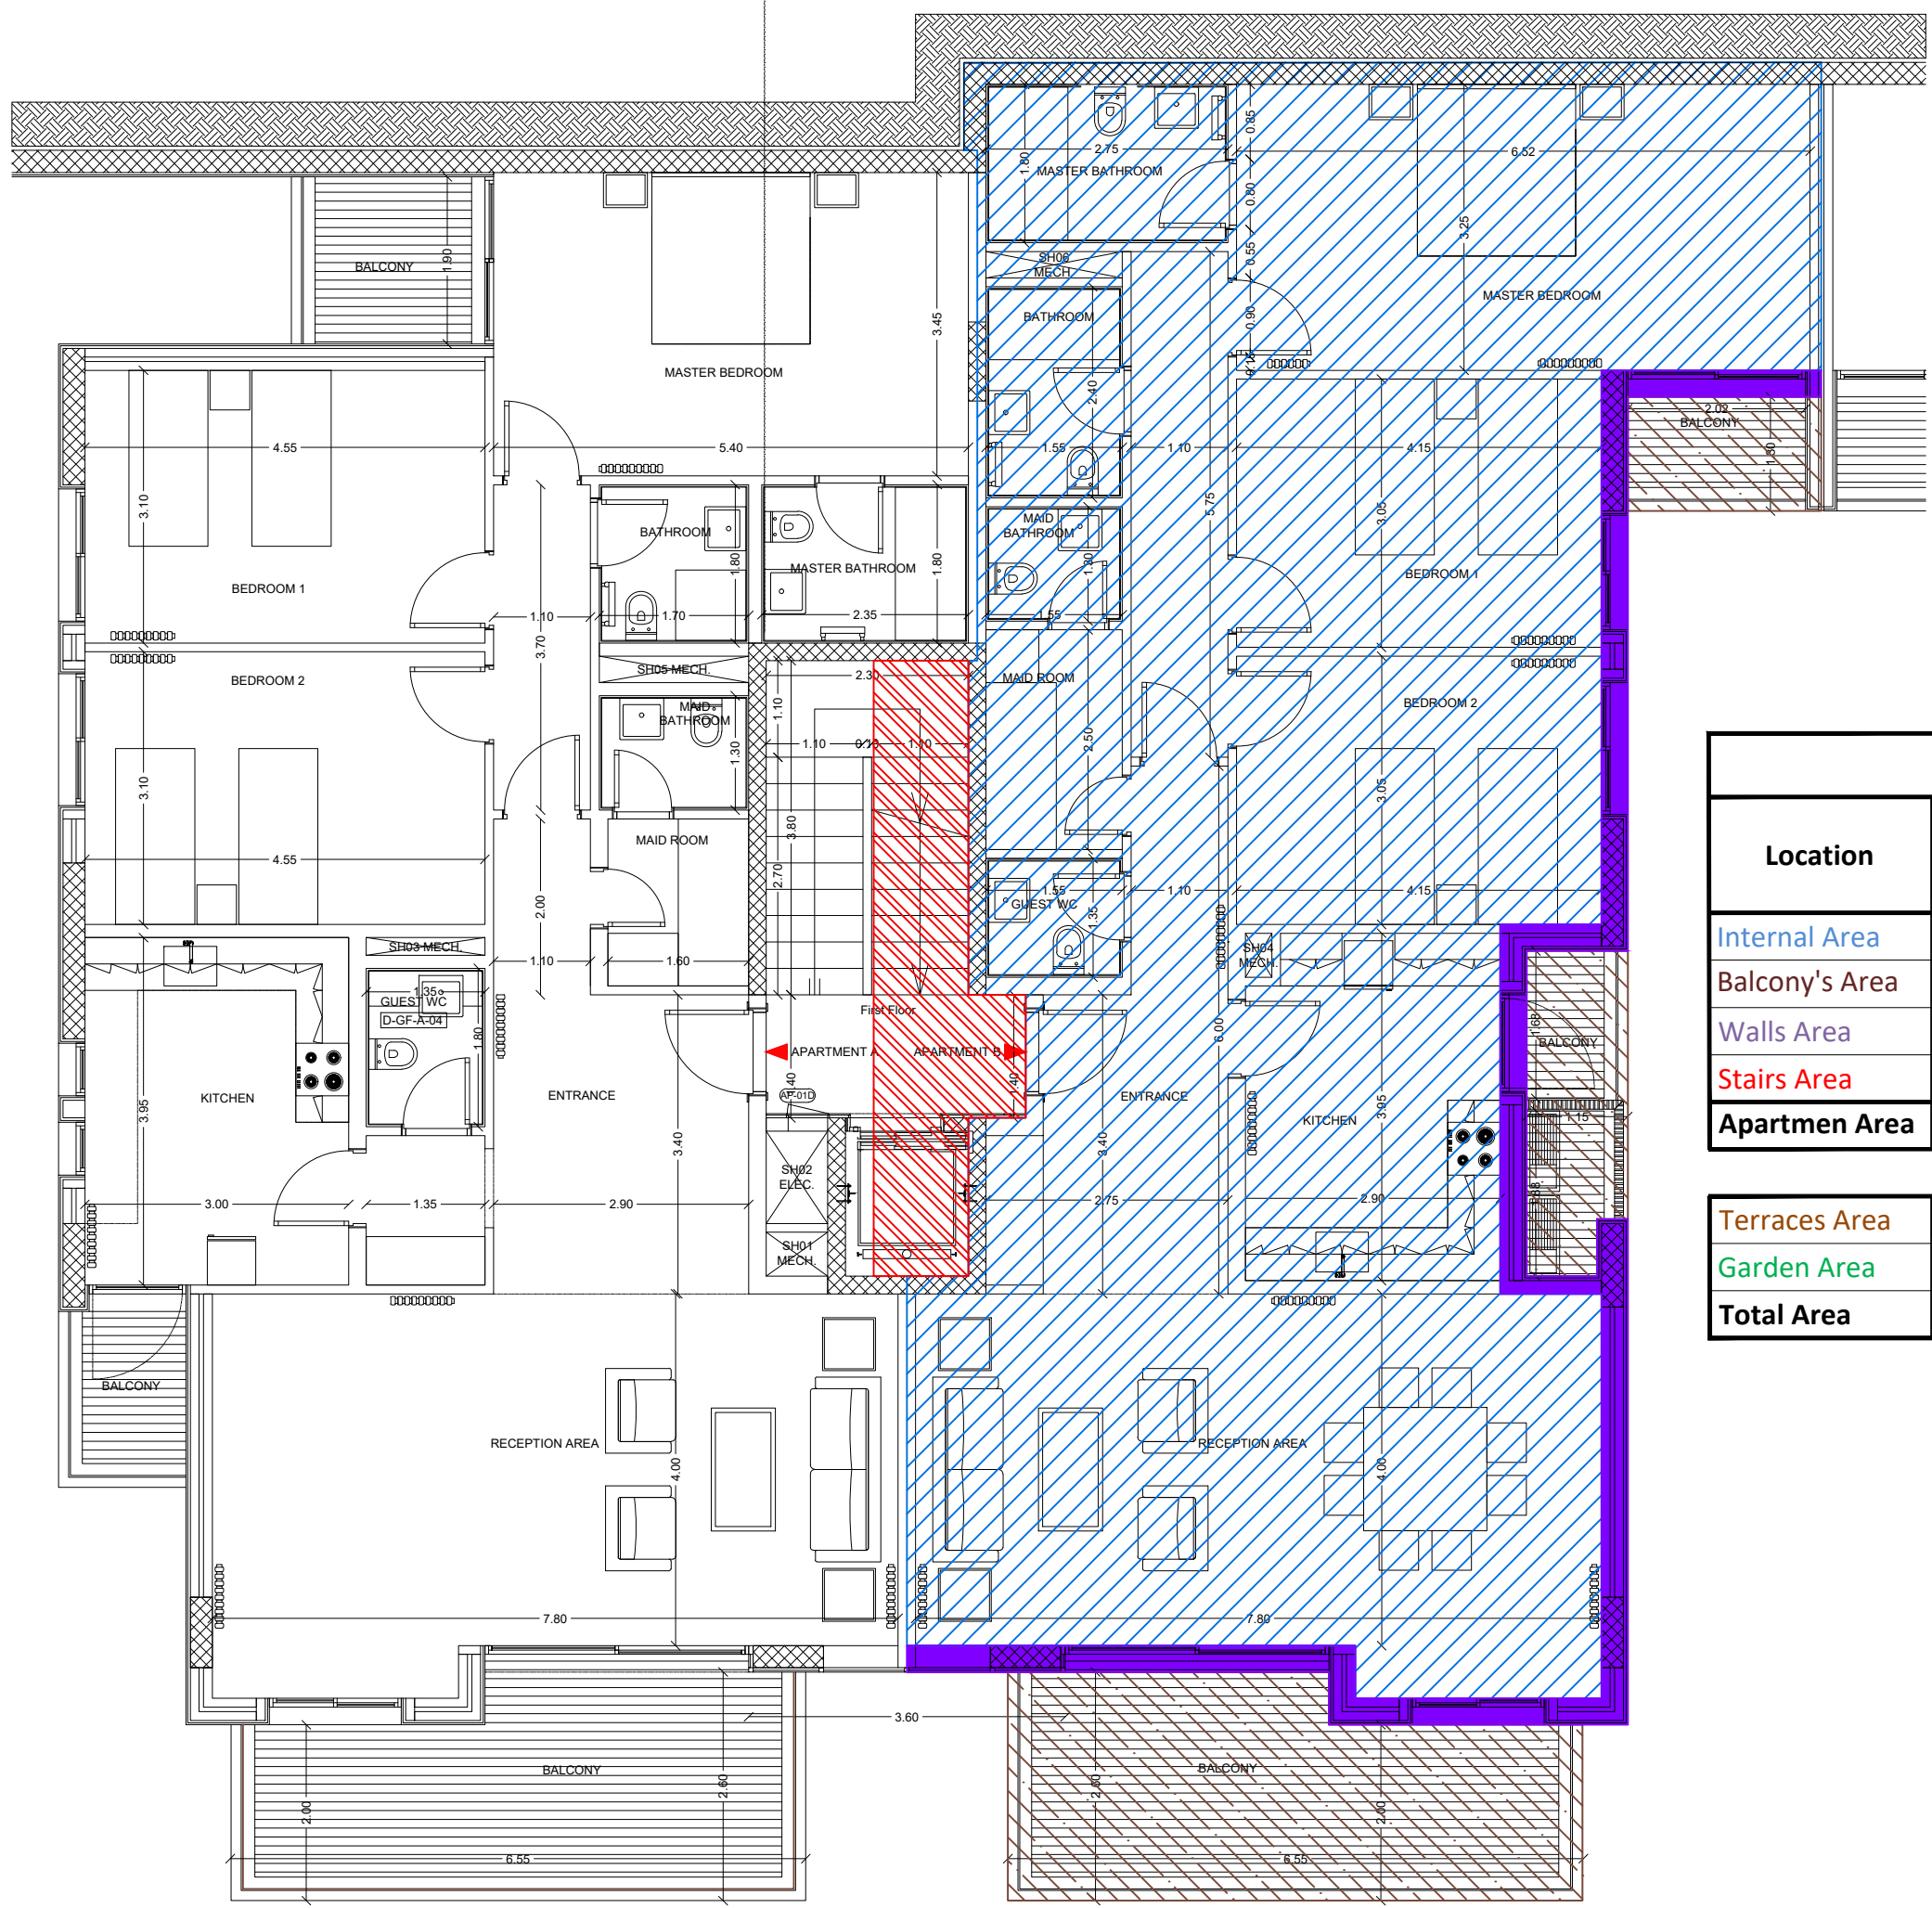

<b>D14-302</b>			
Location	Apartment Area / m2	Sold Area / m2	Instrument of Ownership Area / m2
Internal Area	136.5	136.5	165
Balcony's Area	22	22	
Walls Area	8.5	8.5	0
Stairs Area	8	8	
<b>Apartment Area</b>	<b>175</b>	<b>175</b>	<b>165</b>
Terraces Area	0	0	0
Garden Area	0	0	0
<b>Total Area</b>	<b>175</b>	<b>175</b>	<b>165</b>