


B08-101

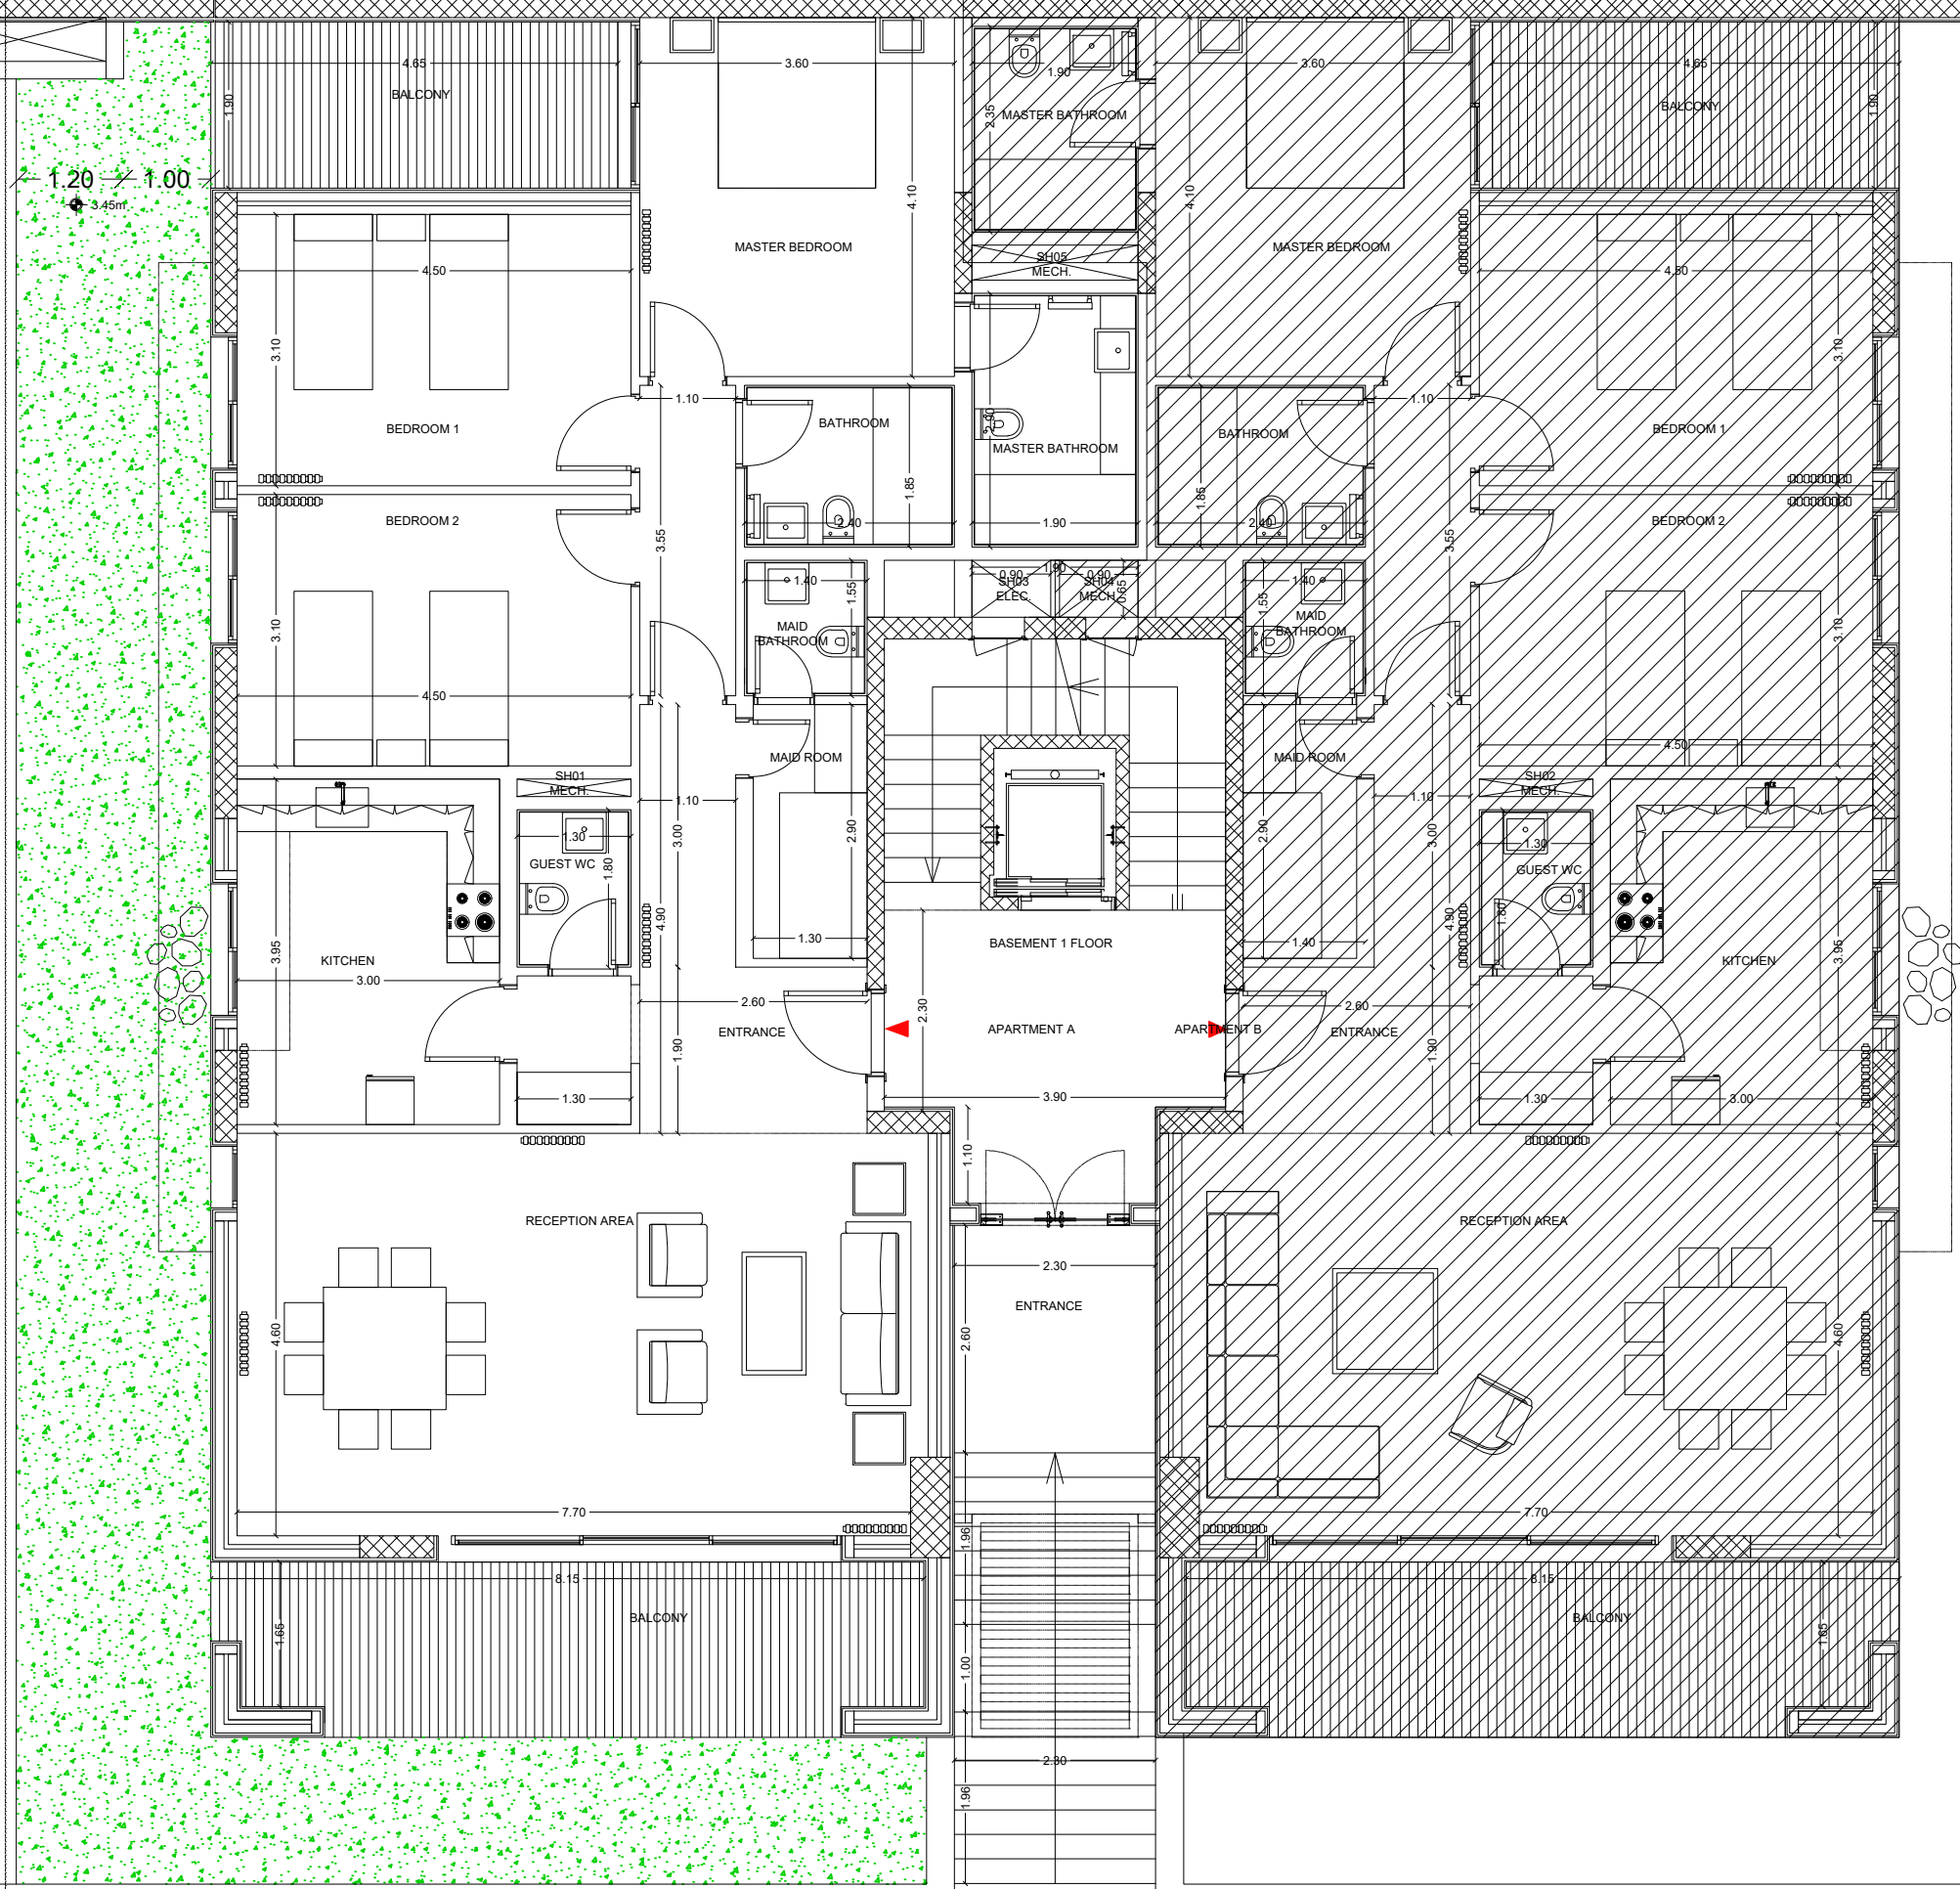

Project Name

Admir

Developer

Concept



Architecture



Interior Design

Notes

Revision Dates

Rev. 0:  
Rev. 1:  
Rev. 2:

Client's Information

Name:  
E-mail:  
Phone:

Apartment

Type : A  
Building : B08  
Floor : 101

Drawing Title B08-101

Level : Basement 1 Floor

Issue Date	Format
06-Apr-2020	A3

Unit	Scale
cm	N/S

Phase	Sheet
Concept Design	L - 01